


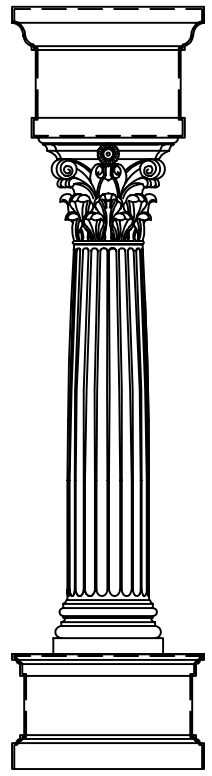

FRONT ELEVATION
SCALE: 1/2" = 1'-0"



RIGHT SIDE ELEVATION
SCALE: 1/2" = 1'-0"

ALL RIGHTS RESERVED. THIS DRAWING IS PROPERTY OF STROMBERG ARCHITECTURAL PRODUCTS INC. AND MAY BE USED ONLY WHEN UTILIZING STROMBERG ARCH. PRODUCTS.
STROMBERG GENERAL TERMS AND CONDITIONS APPLY AND ARE INCORPORATED HERE IN BY REFERENCE.
THIS DETAIL MAY NOT APPLY TO ALL CONDITIONS AND CONSTRUCTION SITUATIONS.

PROJECT: SIGNS	REVISIONS:	TITLE: SG111	DATE: 8/27/09	DRAWN BY: .
 Stromberg Architectural Products 		TYPE DWG: PICTORIAL	DWG. SHEET: .	
4400 Oneal Street, Greenville, TX 75404 (903) 454-0904 FAX (903) 454-3642		SCALE: N/A		