



SECTION A

ELEVATION / SECTION
SCALE: 1/4" = 1'

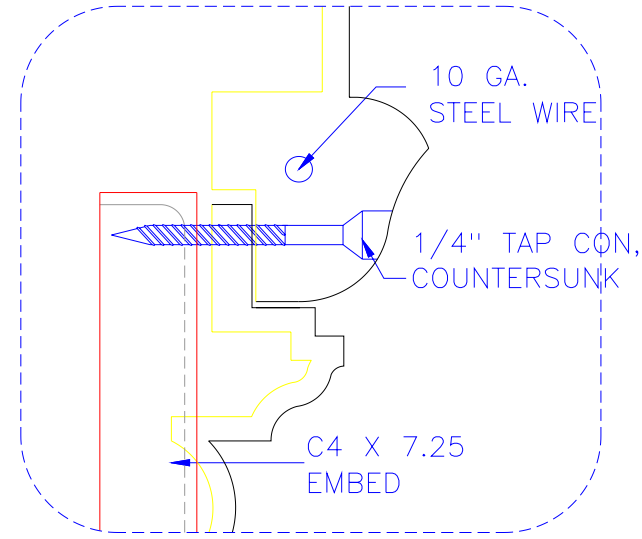

DETAIL A

SCALE: 3" = 1'

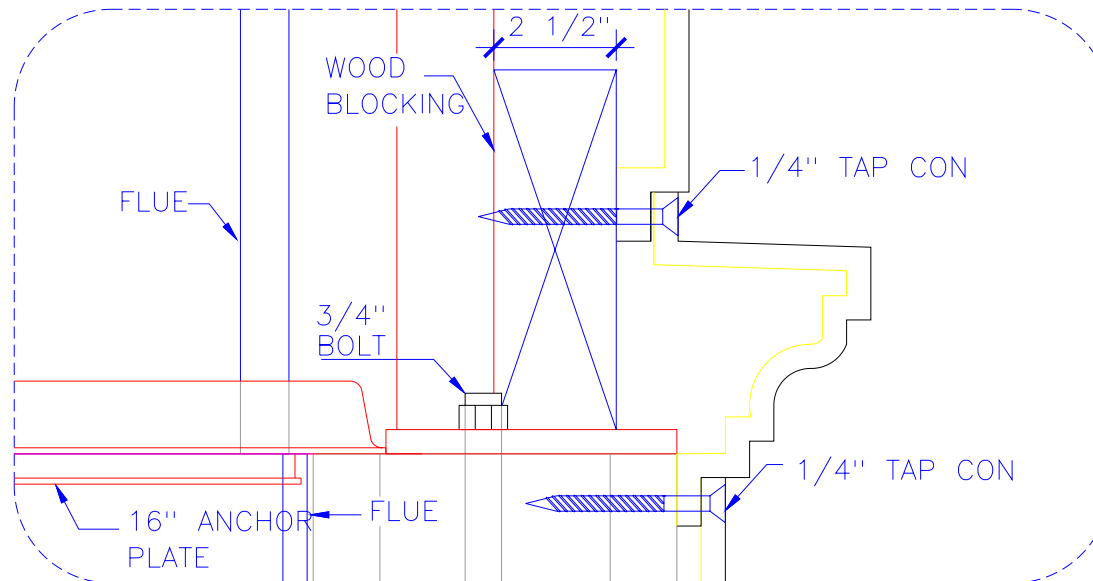

DETAIL B

SCALE: 3" = 1'

REFERENCES:

ITEM TAG: BH169D-MTG1

PROJECT:

REVISIONS:

TYPE DWG: MOUNTING



Stromberg Architectural Products
P.O. Box 8036, I-30 West, Greenville, TX 75404 (903) 454-8682 FAX (903) 454-3642



DRAWN BY:

SCALE: AS NOTED

DATE:

DWG: BH169D_MTG

SHEET

1 OF 2