


FRONT VIEW

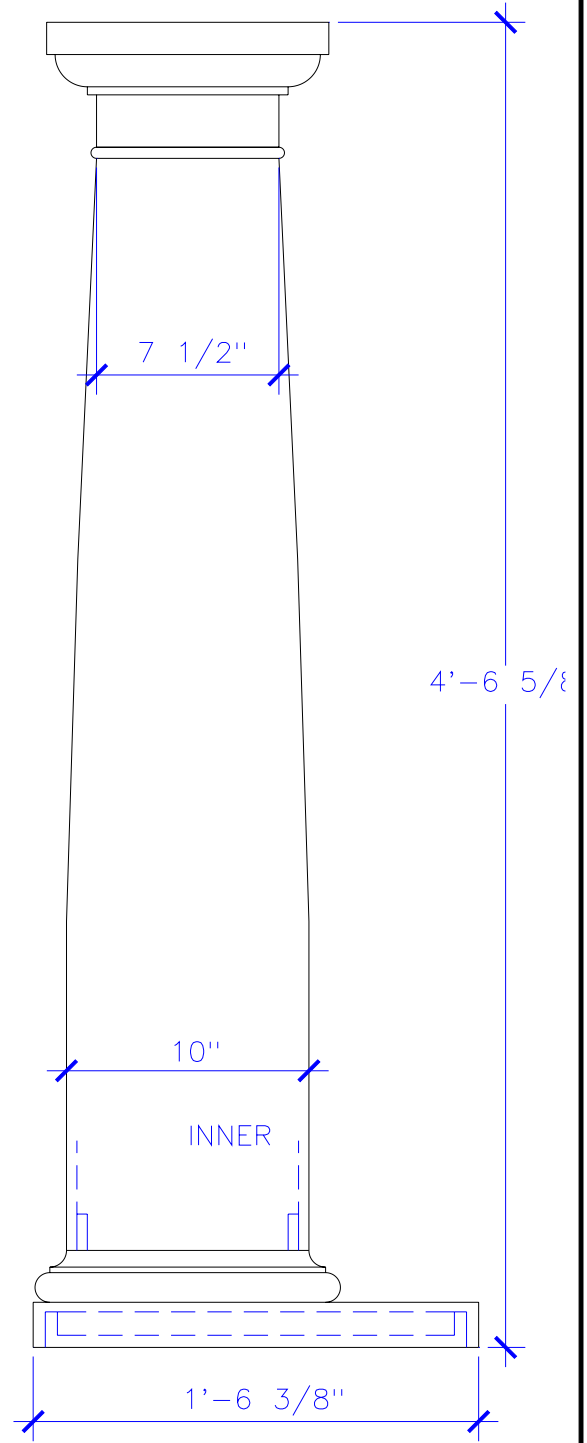

SIDE VIEW

ITEM TAG: COLUMN A SETTING PLAN

PROJECT: SCALE: 1 1/2" = 1' DRAWN BY:

REVISIONS: TYPE DWG: ERECTION SHEET



Stromberg Architectural Products
 P.O. Box 8036, I-30 West, Greenville, TX 75404 (903) 454-8682 FAX (903) 454-3642



DWG: COL_A_SP

DATE:

1 OF 1