
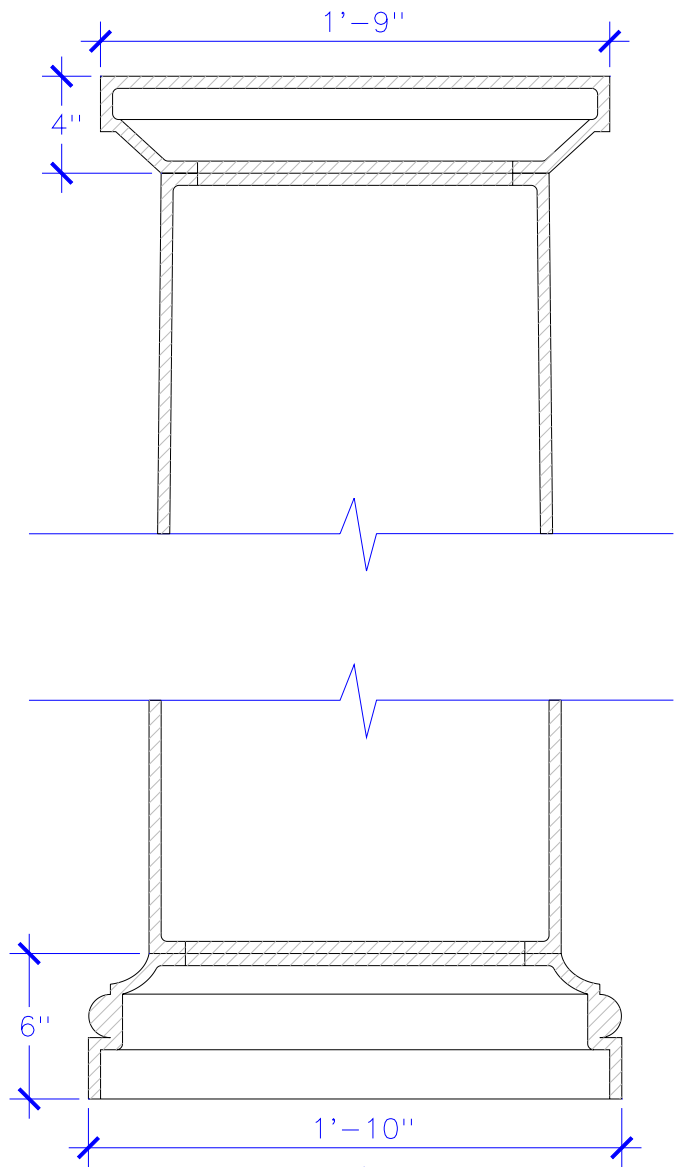


SECTION A

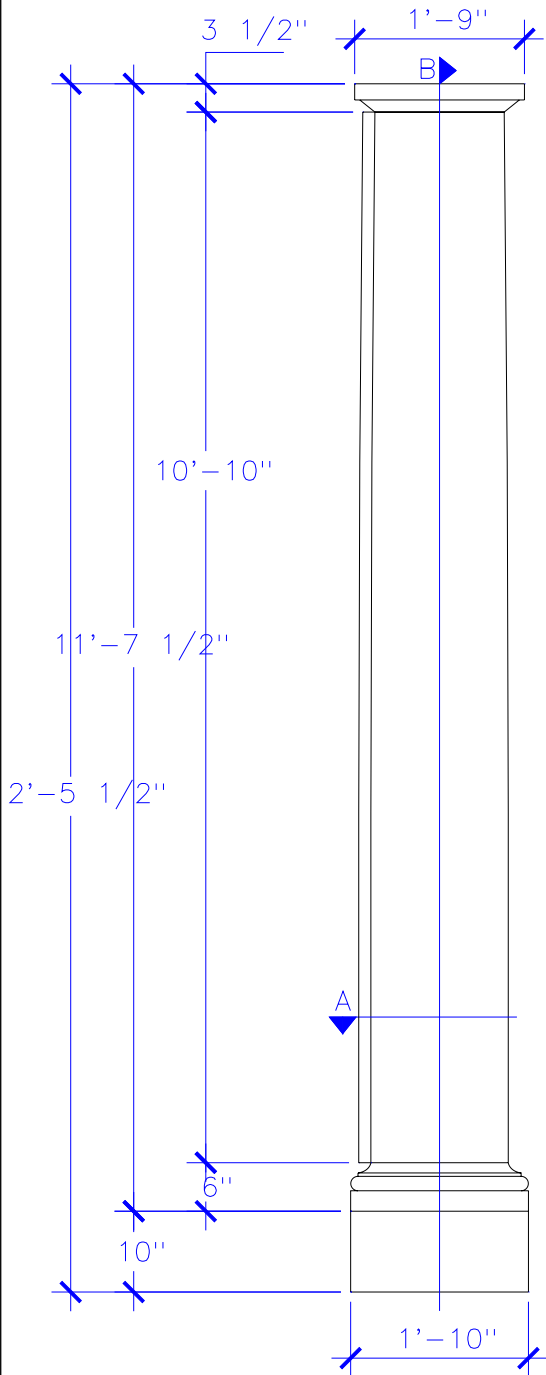

SECTION B
SCALE: 1 1/2" = 1'

PROJECT:		TITLE: COLUMNS AT FRONT ENTRY	
REVISIONS:		TYPE DWG: SETTING PLAN	DRAWN BY:
 Stromberg Architectural Products P.O. Box 8036, I-30 West, Greenville, TX 75404 (903) 454-8682 FAX (903) 454-3642		SCALE: 1/2" =	DATE:
		DWG. SHEET: FPMC.-.2.S.1.RO	