


SECTION A
LAMP UNIT
SCALE: 1" = 1"

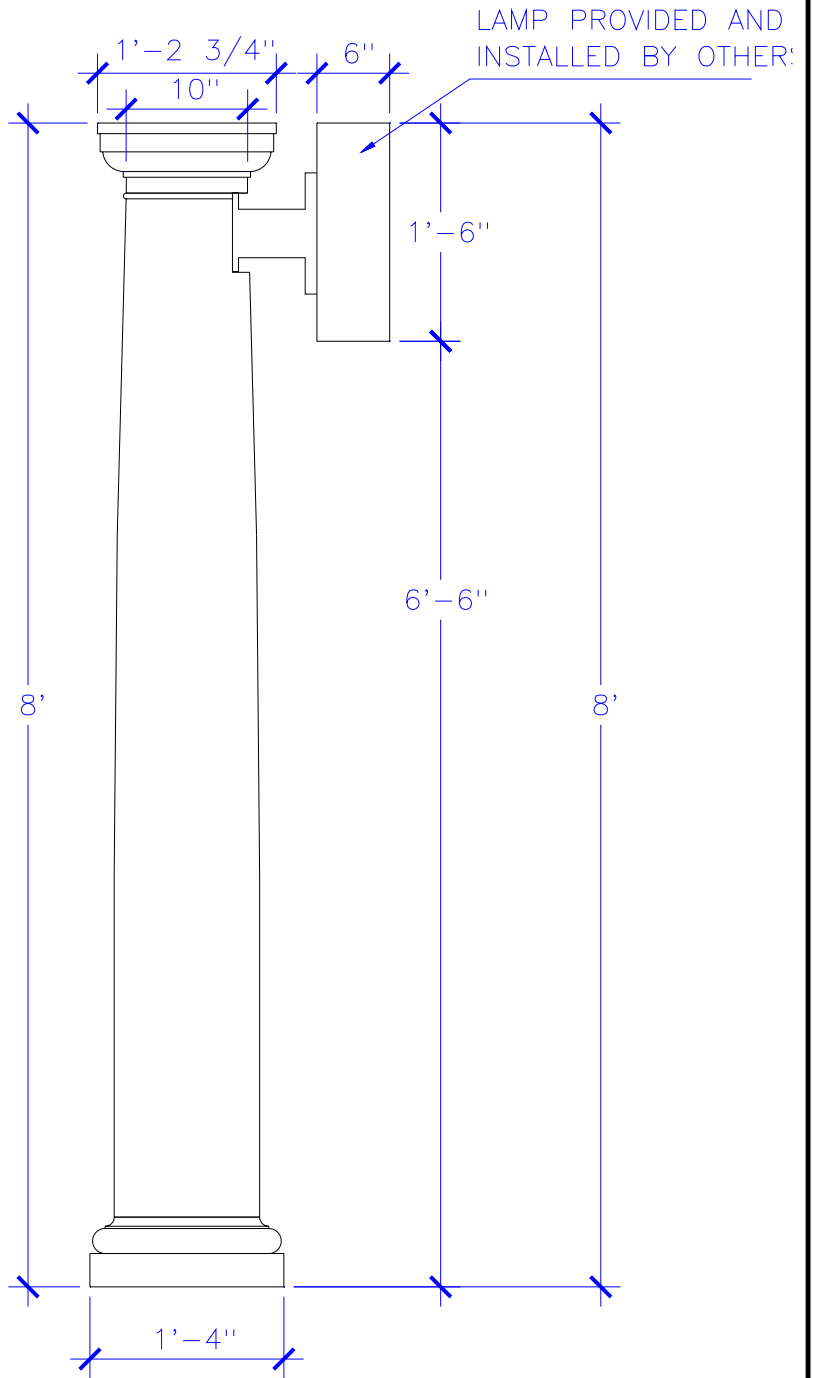

LAMP HEIGHT
SCALE: 3/4" = 1"

ITEM TAG: WALKWAY LAMP MOUNTING

PROJECT:

SCALE: 3/4" = 1'

DRAWN BY:

REVISIONS:

TYPE DWG: ERECTION

SHEET



Stromberg Architectural Products
P.O. Box 8036, I-30 West, Greenville, TX 75404 (903) 454-8682 FAX (903) 454-3642



DWG: WW_LAMP_MTG

DATE:

1 OF 1