
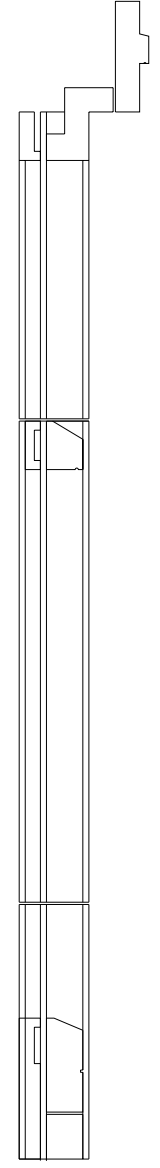


SECTION E

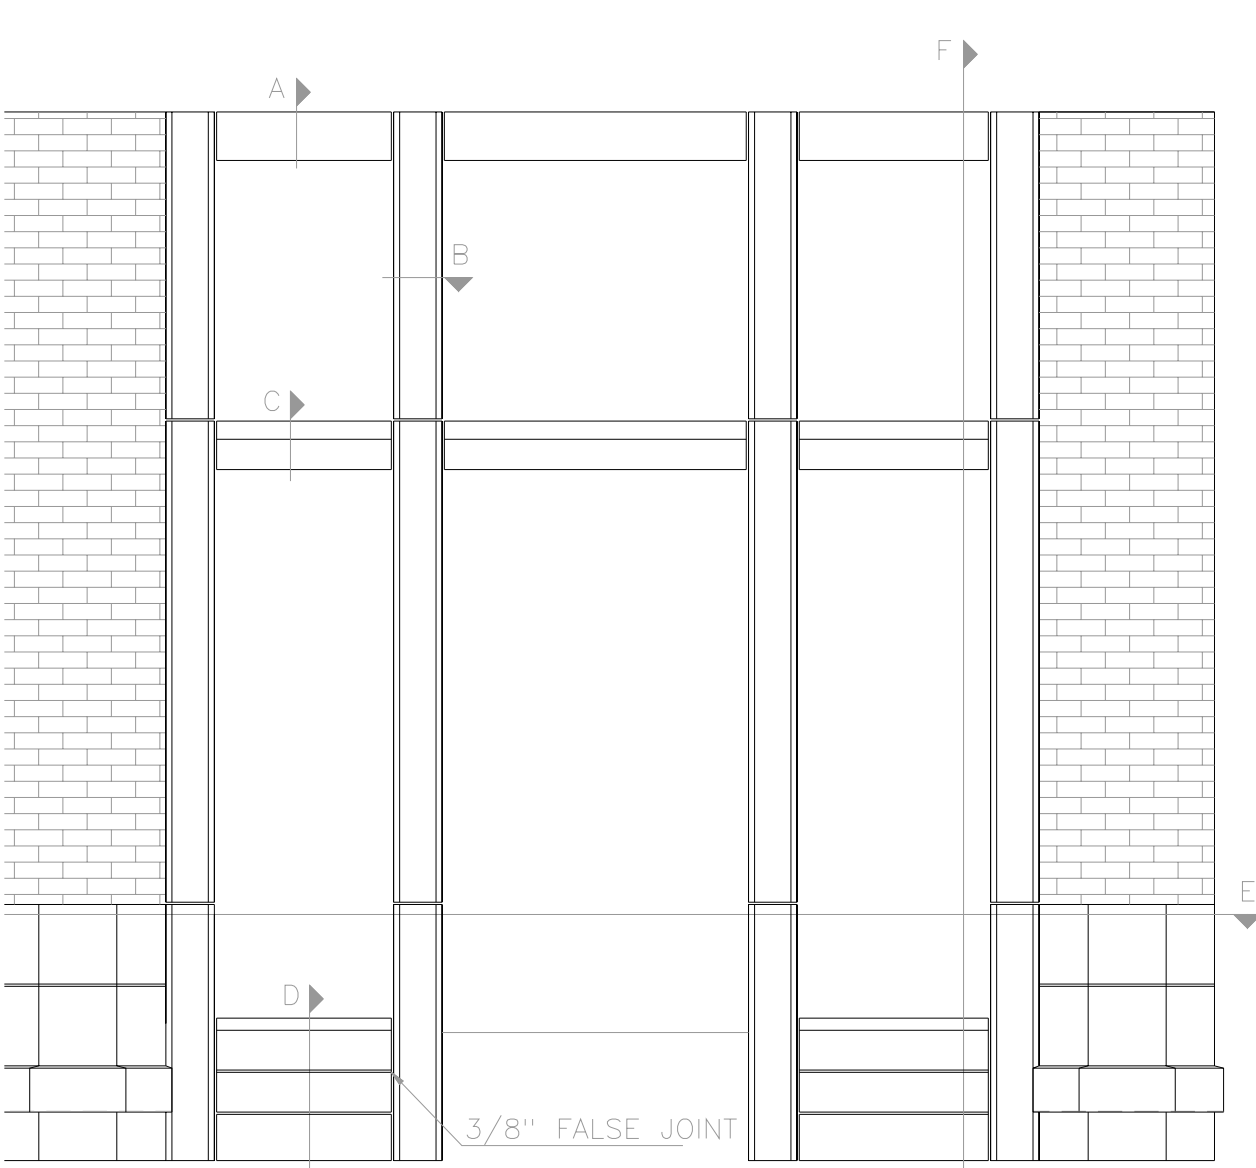

SECTION F

PROJECT: _____ ITEM TAG: D2-SP-1

REVISIONS: _____ SCALE: 1/2" = 1' DRAWN BY: _____

 Stromberg Architectural Products P.O. Box 8036, I-30 West, Greenville, TX 75404 (903) 454-8682 FAX (903) 454-3642	DWG: D2_SP_1 DATE: _____	SHEET 1 OF 2
		