

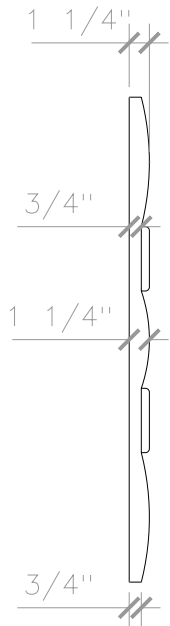



SECTION B

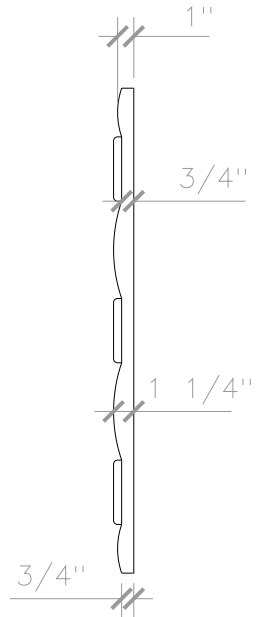

SECTION A

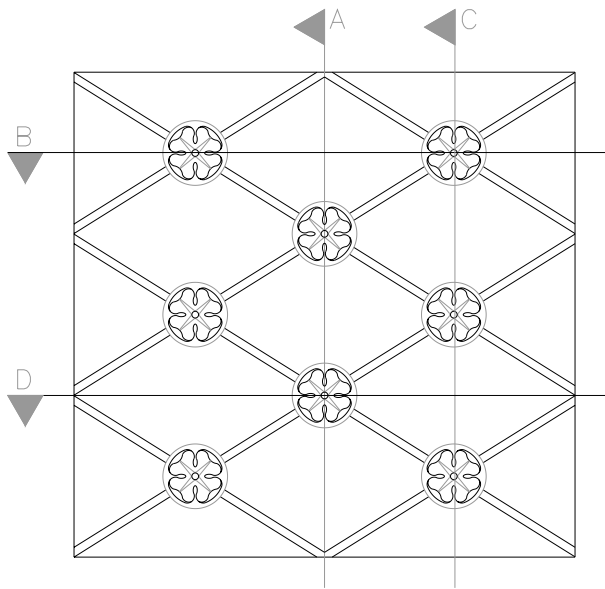

SECTION C

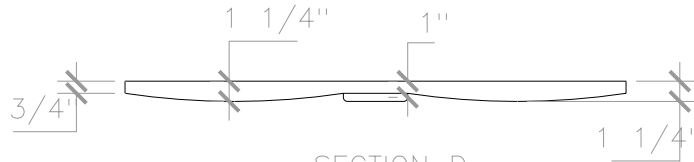

SECTION D

ITEM TAG: P1 ADDITIONAL	
DWG: RAYS_P1	SHEET
DATE:	1 OF 1
REVISION	DATE
CUSTOMER APPROVAL:	



Stromberg Architectural Products
 P.O. Box 8036, I-30 West, Greenville, TX 75404 (903) 454-8682 FAX (903) 454-3642



PROJECT:	DRAWING TITLE:
LOCATION:	PANEL 1 - ADDITIONAL
ARCHITECT:	SCALE: 1" = 1'
G.C.:	DRAWN BY: