



LA-1 LAMELLA SETTING PLAN
1/8" = 1'

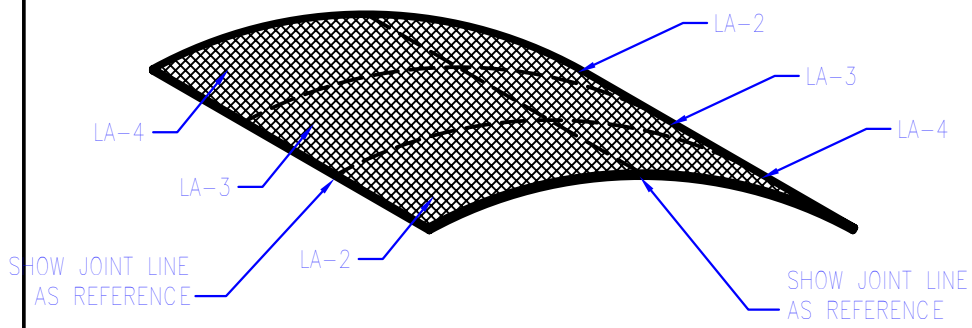

LA-1 LAMELLA SETTING PLAN ISOMETRIC
1/8" = 1'

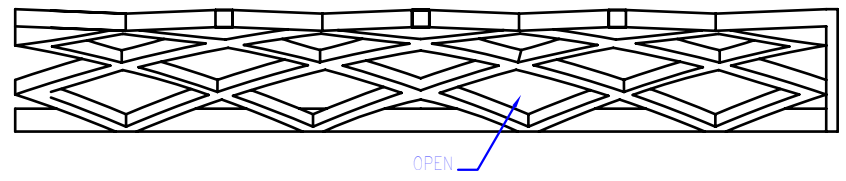

A LA-1 LAMELLA SECTION, ENLARGE DETAIL
3/16" = 1'



Stromberg Architectural Products

P.O. Box 8036, I-30 West, Greenville, TX 75404 (903) 454-8682 FAX (903) 454-3642

www.strombergarchitectural.com

TITLE:	LAMELLA SETTING PLAN
PROJECT:	COBB CINEMA

SCALE:	AS NOTED
DRAWN BY:	
DATE:	

LA-1
REVISION: 0