





SECTION AA

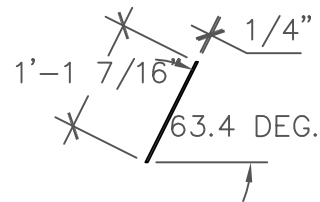

SECTION BB

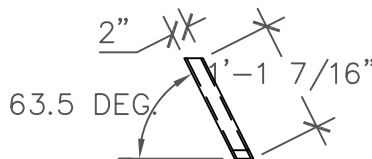

ADDITIONAL DETAILS

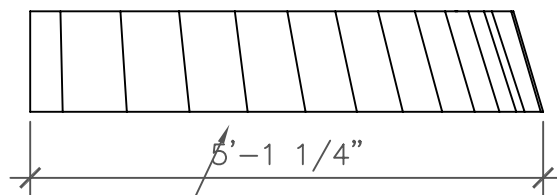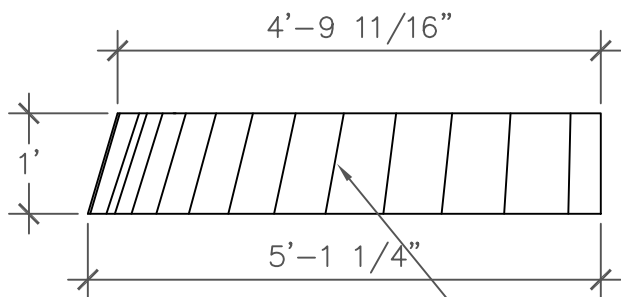

FINISH FRONT AND BOTTOM

ITEM TAG:
MATERIAL:
TOTAL # OF ITEM:
PERIMETER SECTION

**DRAWING REFERENCES FOR THIS ITEM**

SHEET:						
VIEWS:						

TOTAL LINEAR FEET:
TOTAL SQ. FEET:
COLOR:
TEXTURE:

**ACTION COMPLETED**

CAD	PRODUCTION	MOLD	FINISHED	PACKED	SHIPPED	RECEIVED
/ /	/ /	/ /	/ /	/ /	/ /	/ /

DWG:	DRAWN BY: HRM
DATE:	
CHECKED BY:	SHEET
APPROVED BY:	


**Stromberg Architectural Products**  
 P.O. Box 8036, I-30 West, Greenville, TX 75404 (903) 454-8682 FAX (903) 454-3642

PROJECT:	CONTRACT NO: N/A	REVISION	DATE
LOCATION:	DRAWING TITLE:		
DESIGNER:	DOM CANOPY, CASINO SCALLOPING		
G.C.:	SCALE: 1/2" = 1'		