


FIELD DRILL FOR VERTICAL
DOWELS AS REQUIRED
BOLT OR WELD
AS APPROPRIATE
EYE BOLT &
DOWEL FASTENER
DOWEL MUST BE
INSTALLED VERTICALLY

WATERPROOFING
INSULATION
2" X 2" X 1/4"
STEEL ANGLE
2" X 2" X 1/4"
STEEL TUBE
AIRSPACE
1/2" DOWEL
HOLE TYP.
6" X 1" X 3/4"
GROOVE

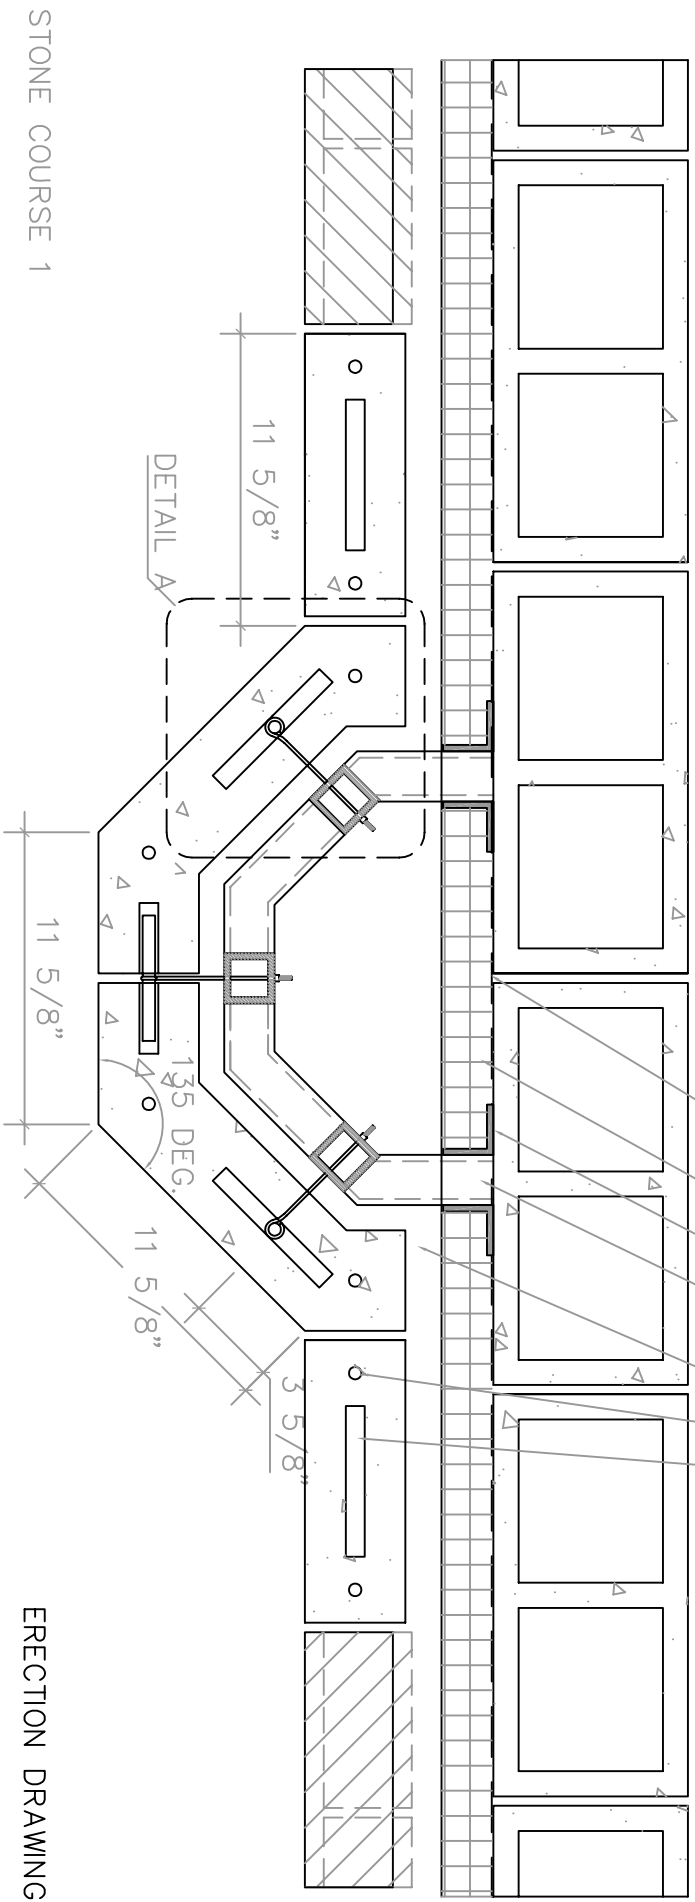

ERECTOR DRAWING

PROJECT: _____ REFERENCES: _____ ITEM TAG: **P8-MTG-2**

 Stromberg Architectural Products P.O. Box 8036, I-30 West, Greenville, TX 75404 (903) 454-8682 FAX (903) 454-3642	DRAWN BY:	DATE:	SHEET
	SCALE: 1 1/2" = 1'	DWG:	2 OF 2