


MOUNTING REFERENCE DRAWING NOTE:

- a) CLOUDED DIMENSIONS ARE IMPORTANT.
- b) 13'-6" O.C. STEEL BEAM SQUARE BASE.
(REFER TO BALDACHIN COLUMN ORIGINAL PLAN ATTACHED).
- c) NEED 1'-7 7/8" CLEARANCE FROM TOP OF COLUMN TO TOP OF STEEL BASE.
- d) REFER TO ORIGINAL PLANS ATTACHED.
- e) REFER TO SACB...M.1.R0 TO SECTION LINE.

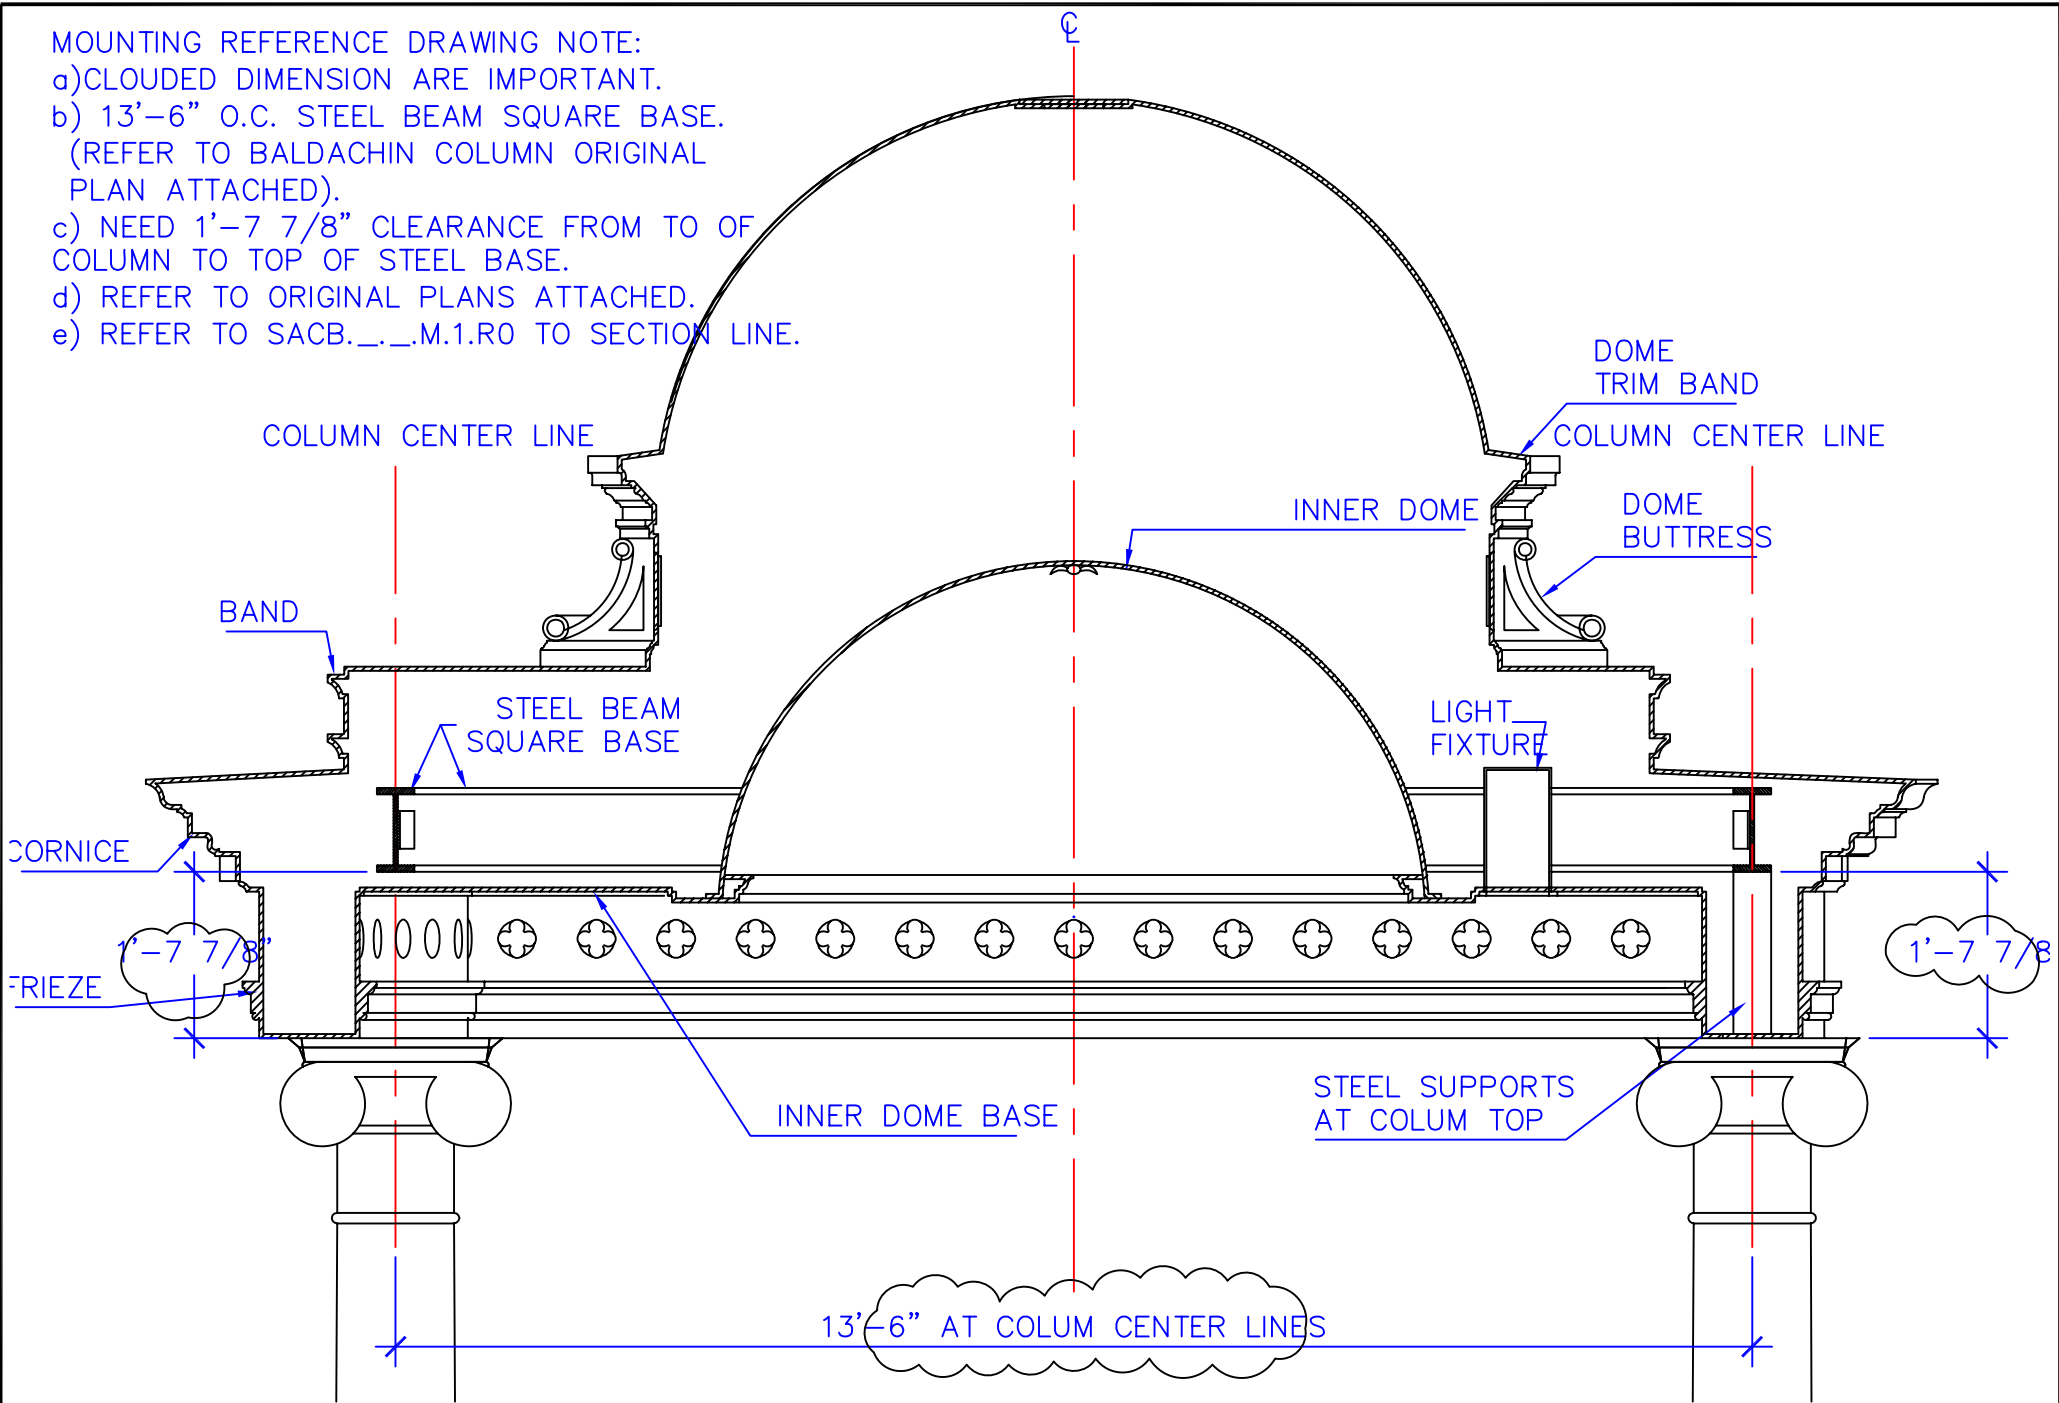

PROJECT:

REVISIONS:

TITLE: **BALDACHIN STEEL BEAM**



Stromberg Architectural Products

P.O. Box 8036, I-30 West, Greenville, TX, 75404 (903) 454-8682 FAX (903) 454-3642

TYPE DWG:

DATE:

DRAWN BY:

SCALE: 1/2" = 1'

DWG. SHEET: