



DETAIL - A -  
TOP VIEW

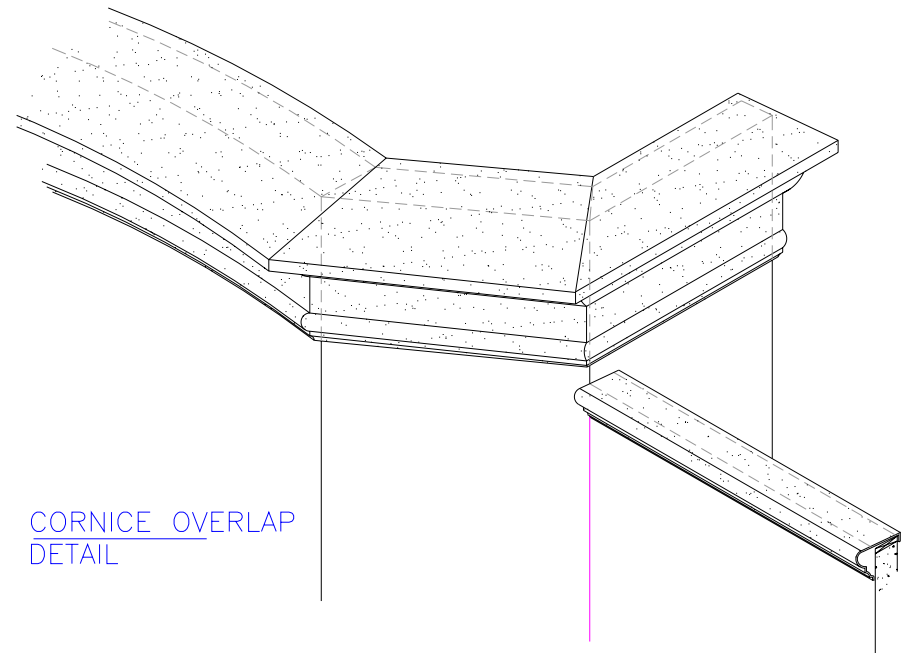

CORNICE OVERLAP  
DETAIL

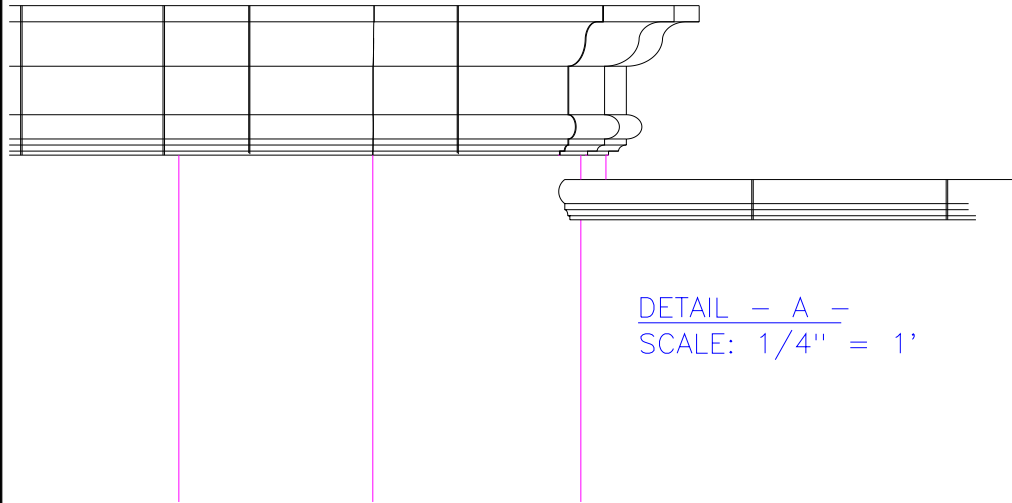

DETAIL - A -  
SCALE: 1/4" = 1'

PROJECT:

REVISIONS:

TITLE: SS03 E6 DETAIL - A -



**Stromberg Architectural Products Southeast, Inc.**  
P.O. Box 8036, I-30 West, Greenville, TX 75404 (903) 454-8682 FAX (903) 454-3642



TYPE DWG: SETTING PLAN

DATE:

DRAWN BY:

SCALE: 1/8" = 1'

DWG. SHEET: SLC03.-.-.D.13.R0