


SECTION A

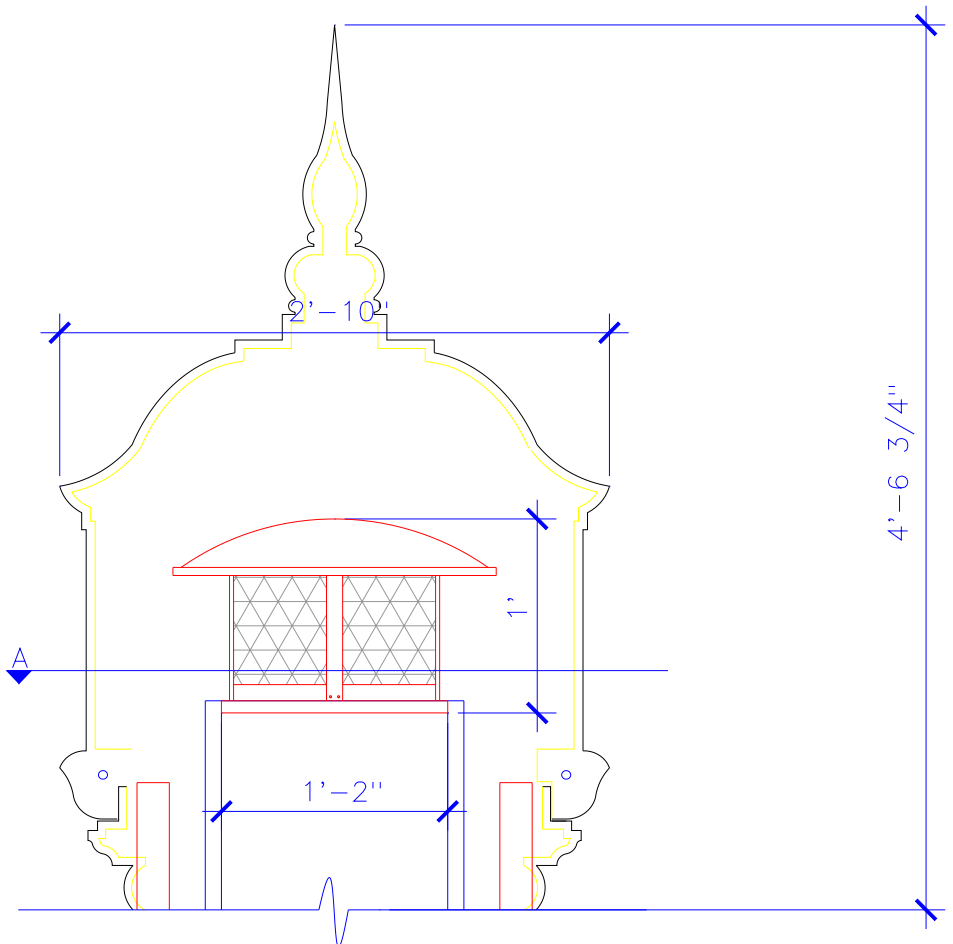

REFERENCES:	ITEM TAG: BH169A-C-SA	
PROJECT:	SCALE: 1" = 1'	DRAWN BY:
REVISIONS:	TYPE DWG: DETAIL	SHEET
 <b>Stromberg Architectural Products</b> P.O. Box 8036, I-30 West, Greenville, TX 75404 (903) 454-8682 FAX (903) 454-3642		 DWG: BH169A_C_SA DATE:
		1 OF 1