

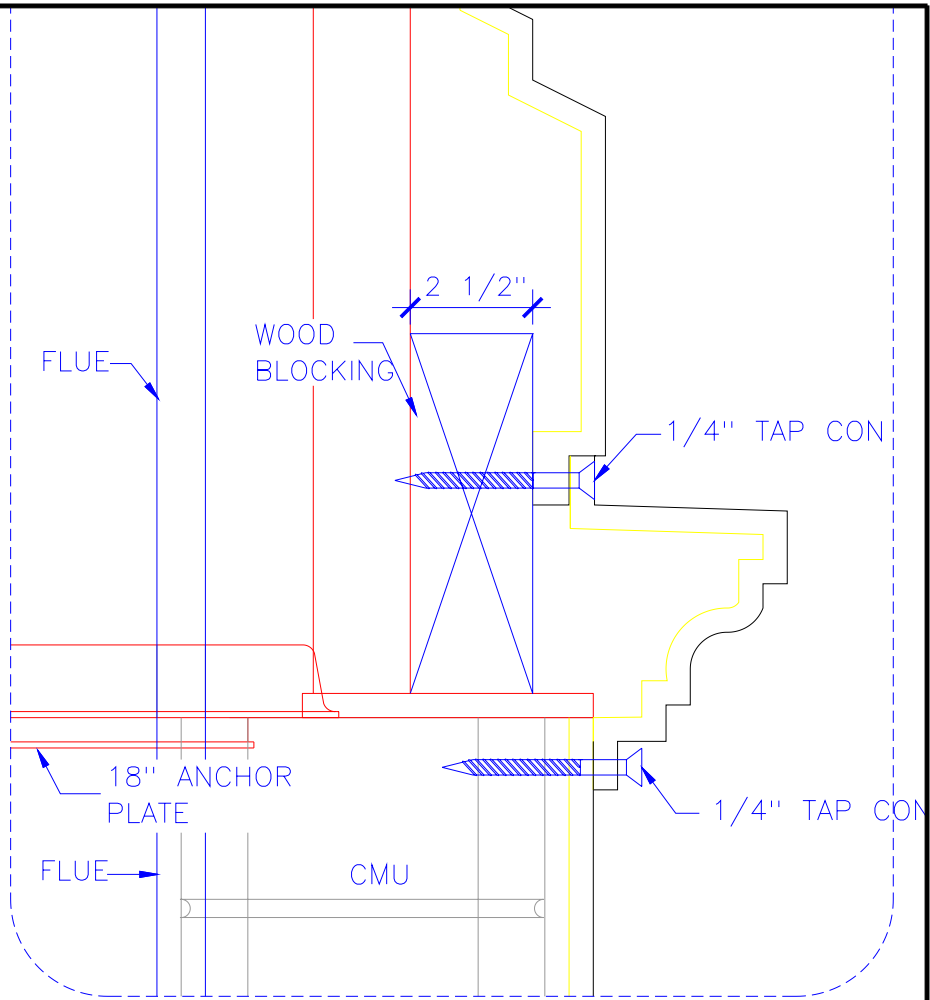


SECTION A  
ELEVATION / SECTION  
SCALE: 1/4" = 1'

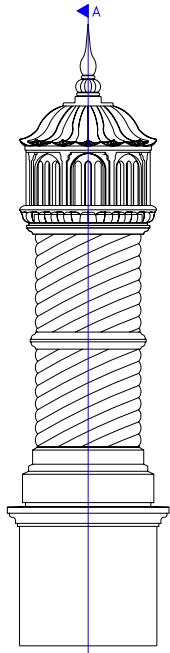

DETAIL B  
SCALE: 3" = 1'

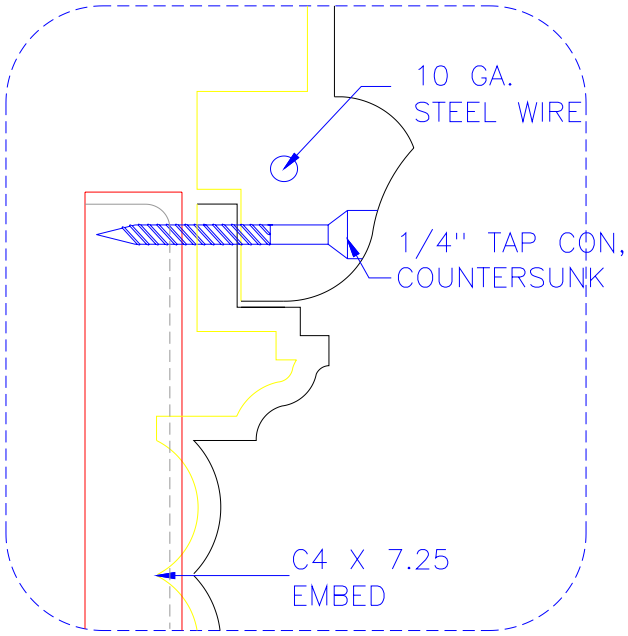

DETAIL A  
SCALE: 3" = 1'

REFERENCES:	ITEM TAG: BH169-MTG	
PROJECT:	SCALE: AS NOTED	DRAWN BY:
REVISIONS:	TYPE DWG: MOUNTING	SHEET
 <b>Stromberg Architectural Products</b> P.O. Box 8036, I-30 West, Greenville, TX 75404 (903) 454-8682 FAX (903) 454-3642		 DWG: BH169-MTG1 DATE:
		1 OF 1