
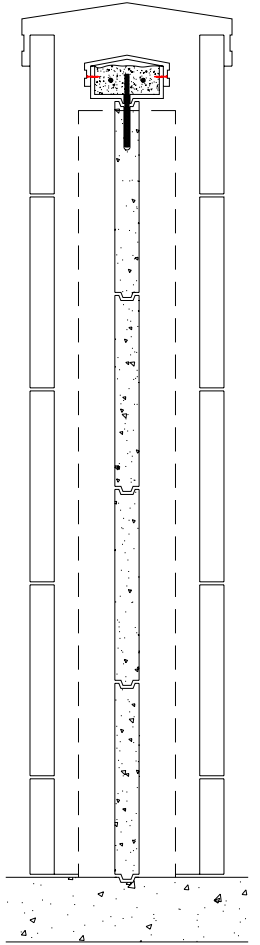



SECTION A

12'
14'

SECTION B

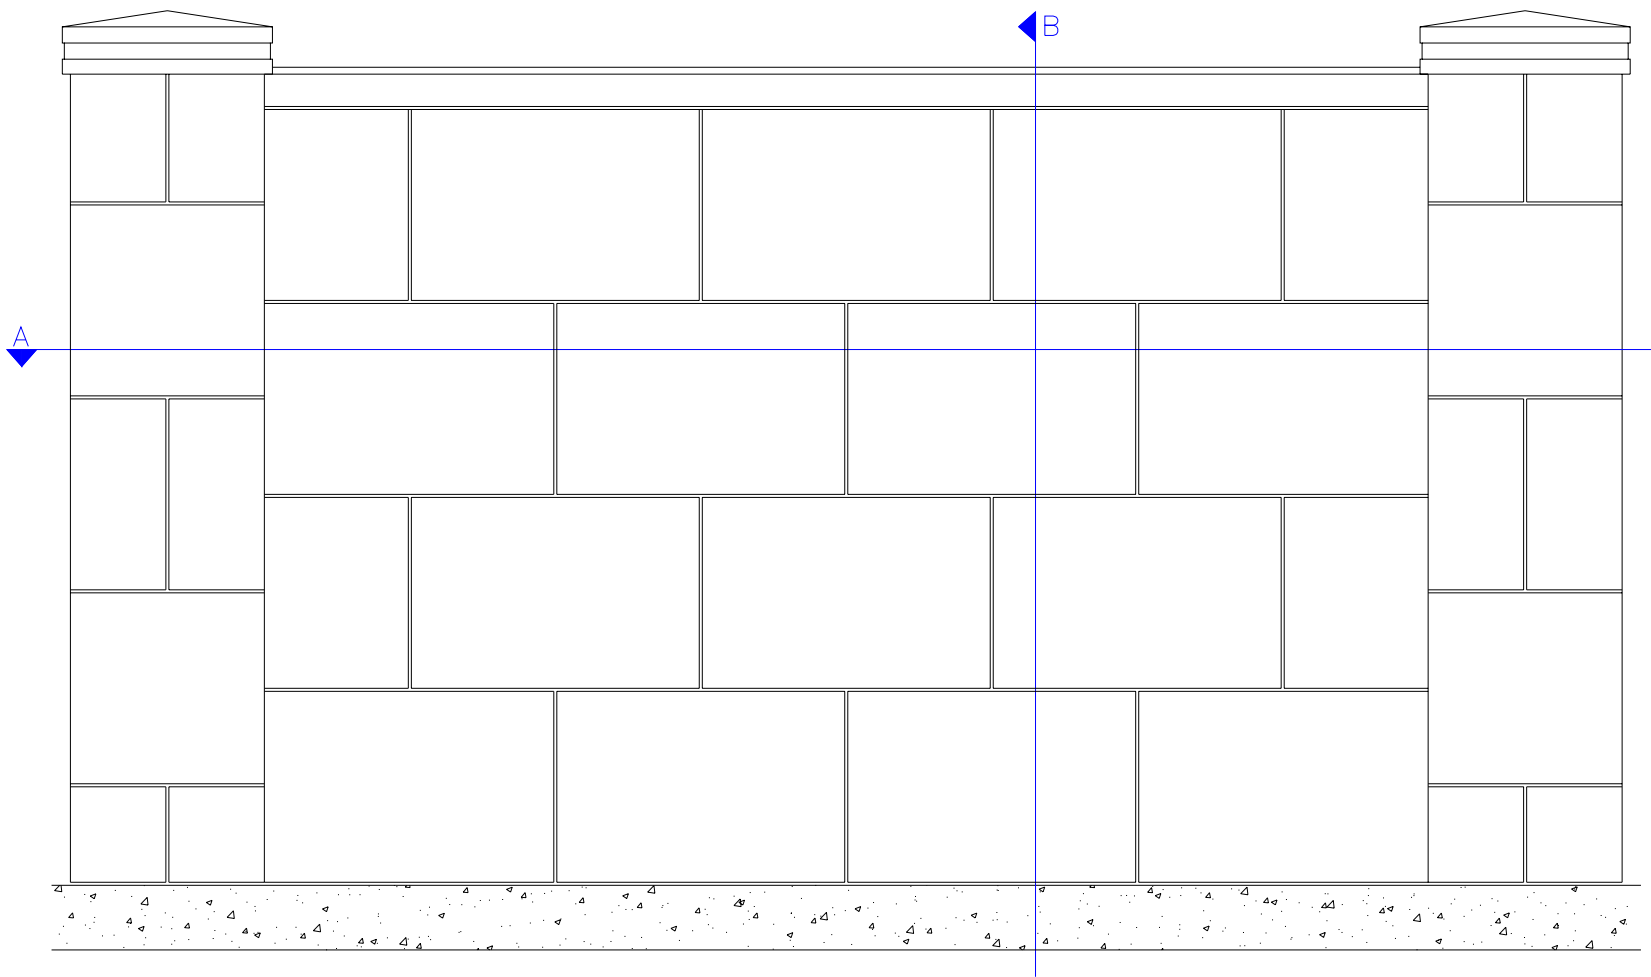

PROJECT: ?	REVISIONS:	TITLE: ?		
 Stromberg Architectural Products P.O. Box 8036, I-30 West, Greenville, TX 75404 (903) 454-8682 FAX (903) 454-3642		TYPE DWG: ?	DATE: ?	DRAWN BY:
		SCALE: 1/2" = 1'	DWG. SHEET: 1	