


SECTION A-A

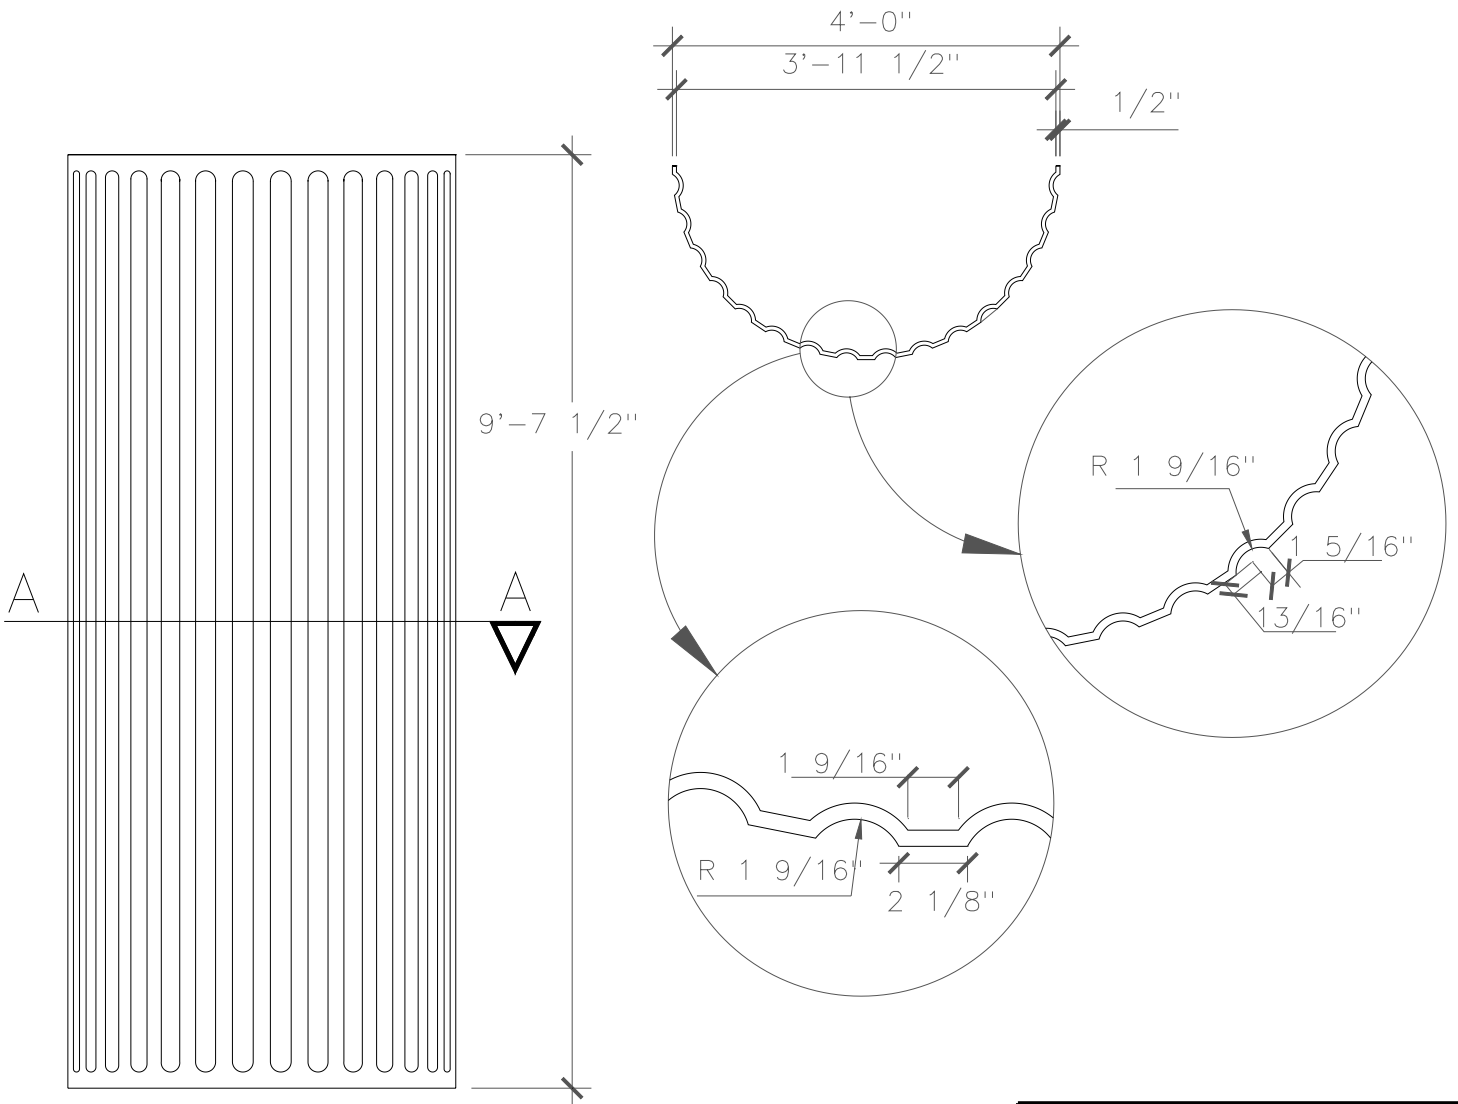

ITEM TAG:	C-S-SHORT
TOTAL # OF ITEM:	18
PERIMETER SECTION	N/A
TOTAL LINEAR FEET:	N/A
TOTAL SQUARE FEET:	1201.02
COLOR:	NATURAL
TEXTURE:	SMOOTH

DRAWING REFERENCES FOR THIS ITEM

SHEET:	
VIEWS:	

ACTION COMPLETED

CAD	PRODUCTION	MOLD	FINISHED	PACKED	SHIPPED	RECEIVED

DWG:	C_S_SHORT	DRAWN BY: SHEET 1 OF 1
DATE:		
CHECKED BY:		
APPROVED BY:		

Stromberg Architectural Products

P.O. Box 8036, I-30 West, Greenville, TX 75404

(903) 454-8682 FAX (903) 454-3642

PROJECT:	CONTRACT NO:	N/A	REVISION	DATE
LOCATION:	DRAWING TITLE:	SHAFT, SHORT		
DESIGNER:	SCALE:	1/2' = 1'		
G.C.:				