


GAL TRK & STD
FRAMEWORK,
BY OTHERS

APPLY CONSTRUCTION
ADHESIVE DURING
ASSEMBLY

8" SCH 80 STEEL
PIPE COLUMN

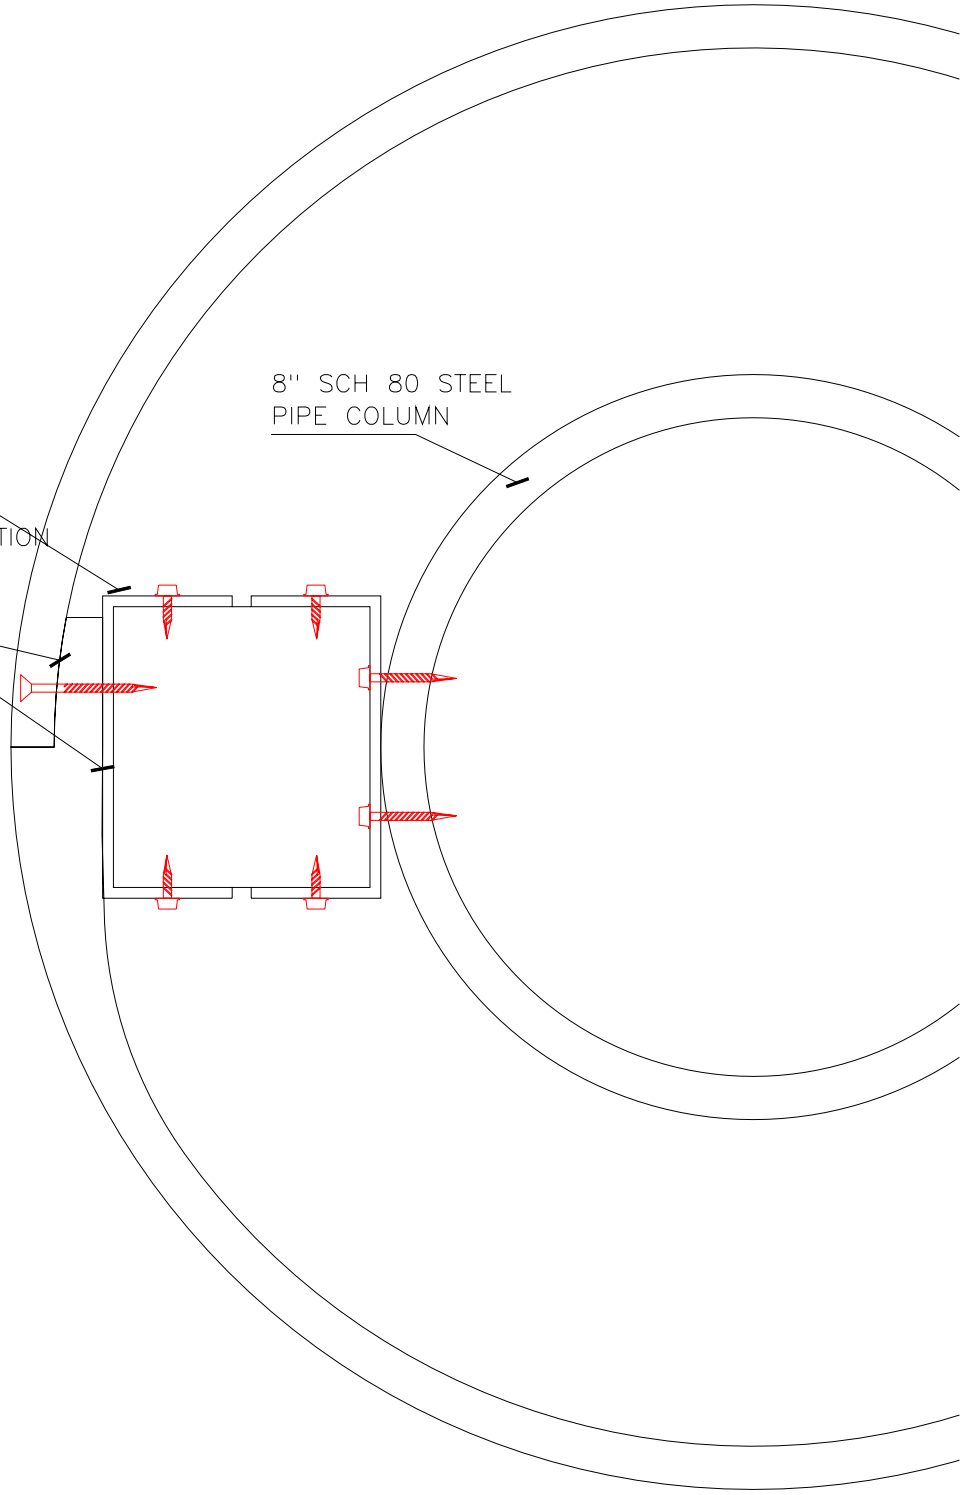

OPPOSITE SIDE OF COLUMN
WRAP IS IDENTICAL

PROJECT:

TITLE: MOUNTING SECTION

REVISIONS:

TYPE DWG: MOUNTING

DRAWN BY:



Stromberg Architectural Products
P.O. Box 8036, I-30 West, Greenville, TX 75404 (903) 454-8682 FAX (903) 454-3642



SCALE: 6" = 1'

DATE:

DWG. SHEET: SPC.-.-.M.5.R0