



FACE

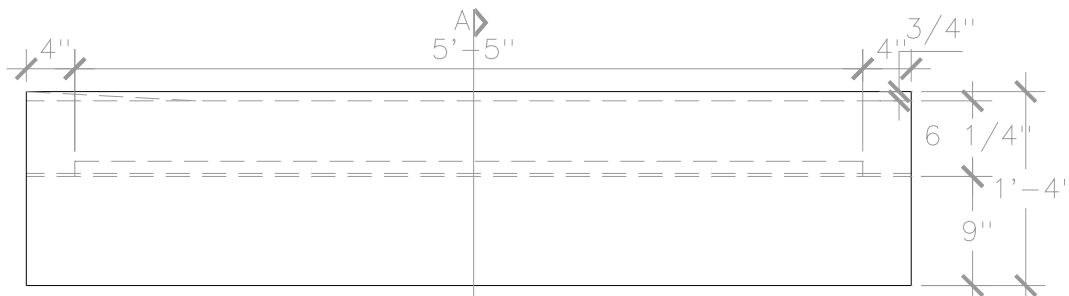

1/2" X 1 1/4" SLOT
1/8" X 1/4" GR

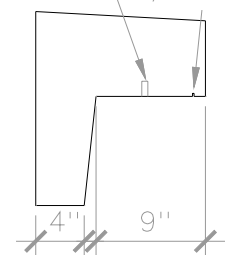

SECTION A

DRAWING REFERENCES FOR THIS ITEM

SHEET:					
VIEWS:					

ACTION COMPLETED

CAD	PRODUCTION	MOLD	FINISHED	PACKED	SHIPPED	RECEIVED
/ /	/ /	/ /	/ /	/ /	/ /	/ /

ITEM TAG: C2 LEFT
MATERIAL: CAST STONE
TOTAL # OF ITEM:
PERIMETER/CROSS SECTION
TOTAL LINEAR FEET:
TOTAL SQ./CU. FEET:
COLOR: PER APROVED SAMPLE
TEXTURE: SMOOTH

DWG: C2_L	SHEET 1 OF 1
DATE:	
DRAWN BY:	
APPROVED BY:	


Stromberg Architectural Products

 P.O. Box 8036, I-30 West, Greenville, TX 75404 (903) 454-8682 FAX (903) 454-3642

PROJECT:	CONTRACT NO:
LOCATION:	DRAWING TITLE: COPING C
ARCHITECT:	SCALE: 3/4" = 1'
G.C.:	

REVISION	DATE
BLOCK SIZE	1/30/01 MR