


FIRE RETARDANT (CLASS A) F.R.P.
 OUTER DOME ASSEMBLED IN 12 SEGMENTS

STEEL, SEE
 STRUCTURAL

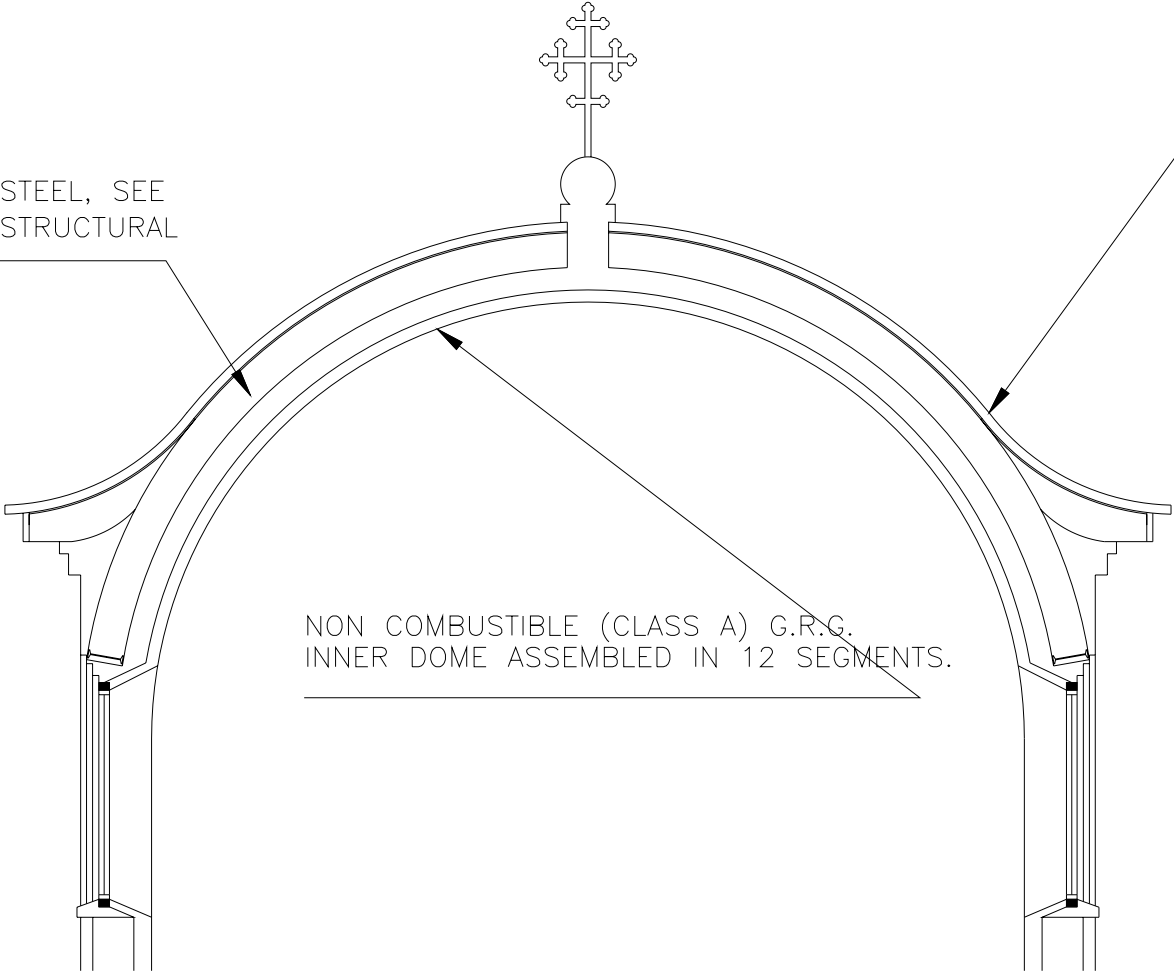

NON COMBUSTIBLE (CLASS A) G.R.G.
 INNER DOME ASSEMBLED IN 12 SEGMENTS.

| | |
|-------------------|-----------|
| DWG: SJCM_SECTION | DRAWN BY: |
| DATE: | SHEET |
| CHECKED BY: | 2 OF 4 |
| APPROVED BY: | |

Stromberg Architectural Products
 P.O. Box 8036, I-30 West, Greenville, TX 75404 (903) 454-8682 FAX (903) 454-3642

| | | | |
|------------|-------------------------------|----------|------|
| PROJECT: | CONTRACT NO: N/A | REVISION | DATE |
| LOCATION: | DRAWING TITLE: | | |
| ARCHITECT: | DOME ONE SECTION FRP & GRG | | |
| G.C. N/A | SCALE: 3/16" = 1' | | |