


1/4" X 2" X 4"
CHANNEL,
BY OTHERS

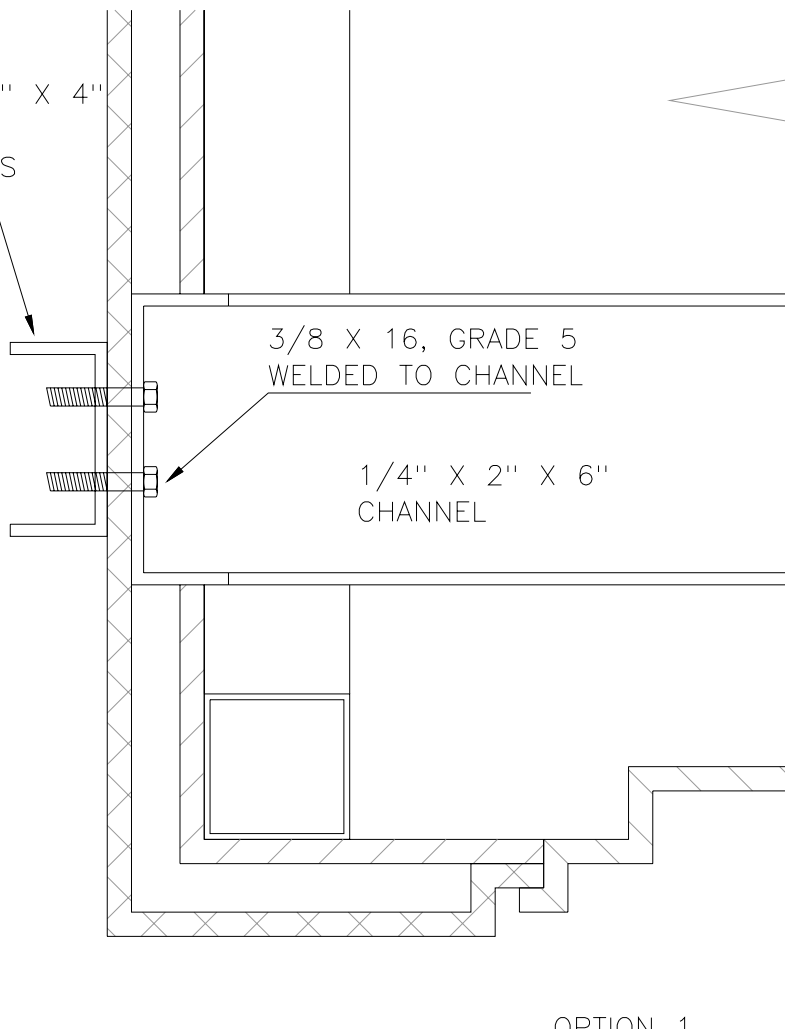


3/8 X 16, GRADE 5
WELDED TO CHANNEL

1/4" X 2" X 6"
CHANNEL

OPTION 1

SCALE: 3" = 1'

3/8" GRADE 5
BOLT, 14 PLACES,
WELDED.

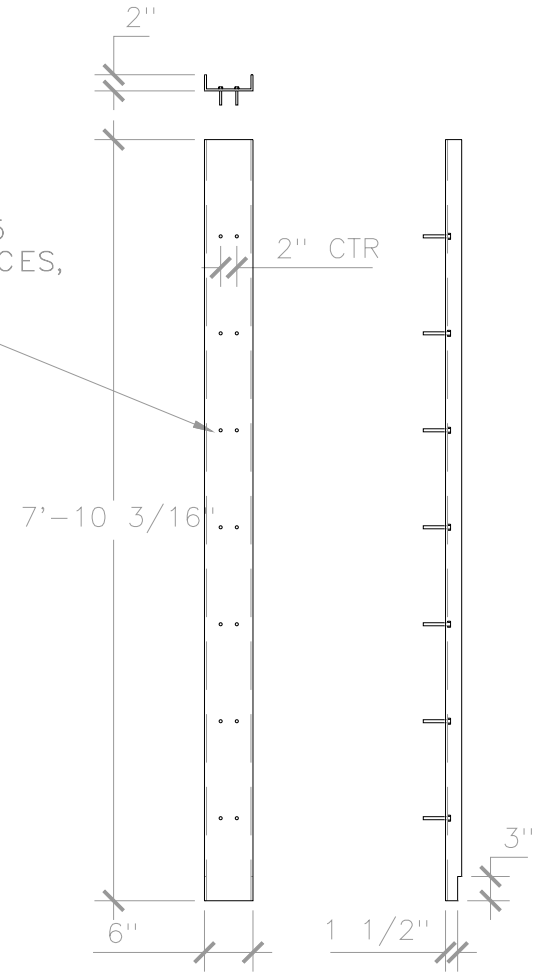

2" CTR

7'-10 3/16"

1 1/2"

3"

CHANNEL

SCALE: 1/2" = 1'



Stromberg Architectural Products

P.O. Box 8036, I-30 West, Greenville, TX 75404

(903) 454-8682 FAX (903) 454-3642



DOOR FRAME MOUNTING DETAILS

PROJECT:	CONTRACT NO:	REVISION	DATE	DWG: DOOR_FRAME_MTG	
LOCATION:	DRAWING TITLE: DOOR FRAME MOUNTING DETAILS	CHNL DETAILS		DATE:	SHEET 2 OF 2
ARCHITECT: ?				DRAWN BY:	
G.C. ?	SCALE: MIXED			APPROVED BY:	