
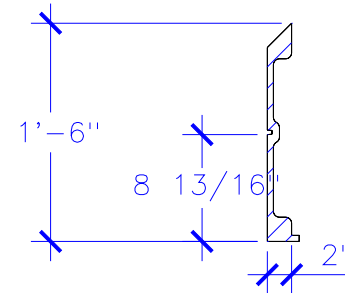
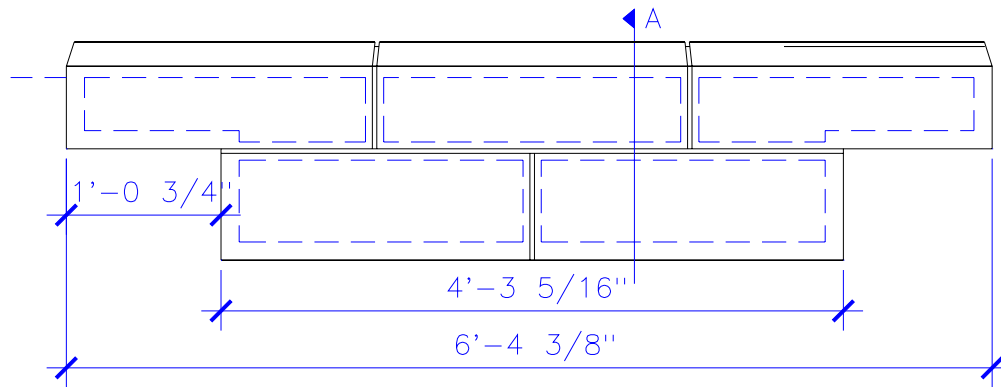



ADDITIONAL DIMENSIONS

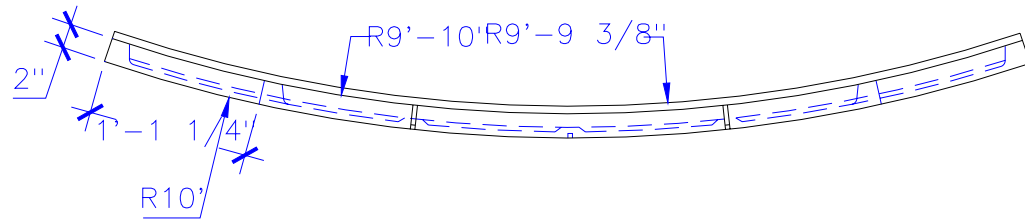

SECTION A

DWG. APPROVED	MOLD	CAST	SHIPPED	TOTAL WT.	REFERENCES	ITEM TAG: BND-E-1
						MATERIAL: GFRC
PROJECT:	DRAWING TITLE:				REVISIONS	TOTAL # OF ITEM: 1
LOCATION:	GUEST ENTRY E					TOTAL CU. FEET:
CLIENT:	BANDING					COLOR: PER APPROVED SAMPLE
CUSTOMER APPROVAL:	TYPE DWG: FABRICATION					TEXTURE: PER APPROVED SAMPLE
 Stromberg Architectural Products P.O. Box 8036, I-30 West, Greenville, TX 75404 (903) 454-8682 FAX (903) 454-3642					SCALE: 3/4" = 1'	SHT: A
						DRAWN BY: DATE:
						DWG. SHEET: HIGE.3.1.F.1.R0