





SECTION A  
SCALE: 3" = 1'

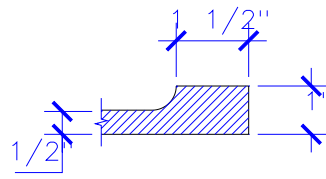

SECTION B  
SCALE: 3" = 1'

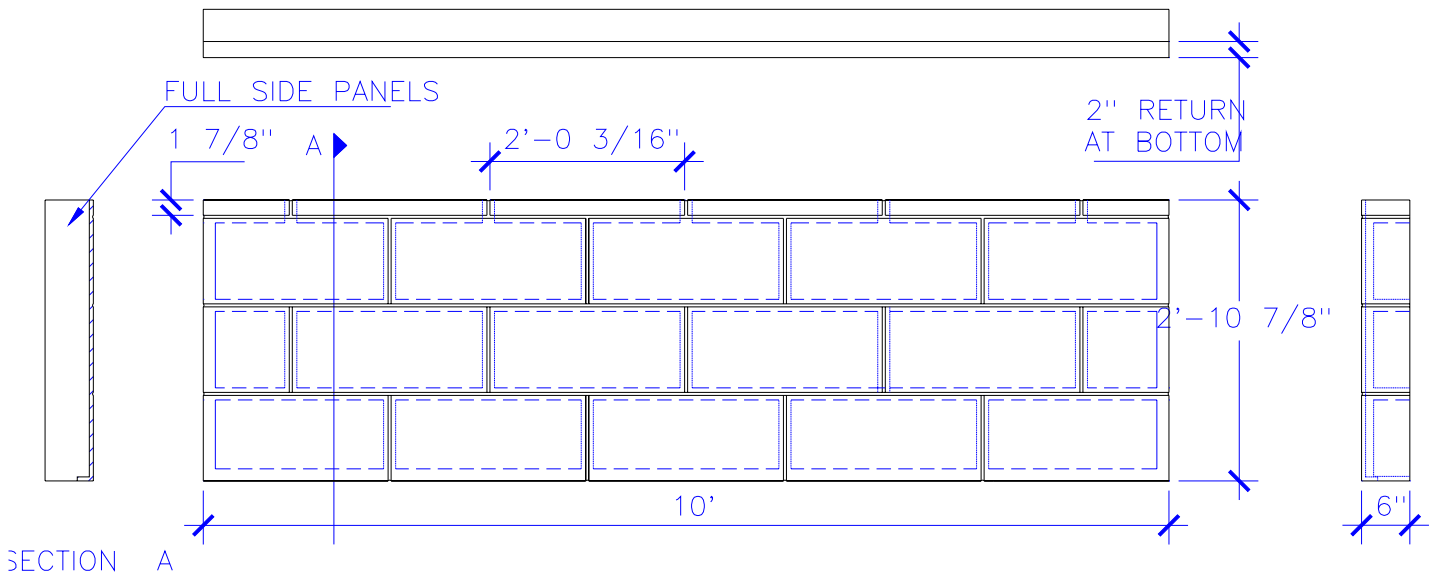

REVISIONS:					ITEM TAG: DS-1B
DWG. APPROVED	MOLD	CAST	SHIPPED	TOTAL WT.	MATERIAL: GFRC
				1016	TOTAL # OF ITEM:
PROJECT:			DRAWING TITLE:		TOTAL SQ. FEET:
LOCATION:			BALLROOM ENTRY		COLOR: PER APPROVED SAMPLE
CLIENT:			DOOR SURROUND PANEL		TEXTURE: PER APPROVED SAMPLE
CUSTOMER APPROVAL:			TYPE DWG: FABRICATION		REFERENCES:
			DRAWN BY:		DATE:
			SHEET: A		SCALE: 1/2" = 1'
 <b>Stromberg Architectural Products</b> P.O. Box 8036, I-30 West, Greenville, TX 75404 (903) 454-8682 FAX (903) 454-3642					 DWG. SHEET: HIBE.5.2.F.1.R0