


T.O. CONCRETE
EL 42' - 0"

A

APEX OF ARCH (PRE CAST)

6" X 6" X 1/2"
WELD PLATE

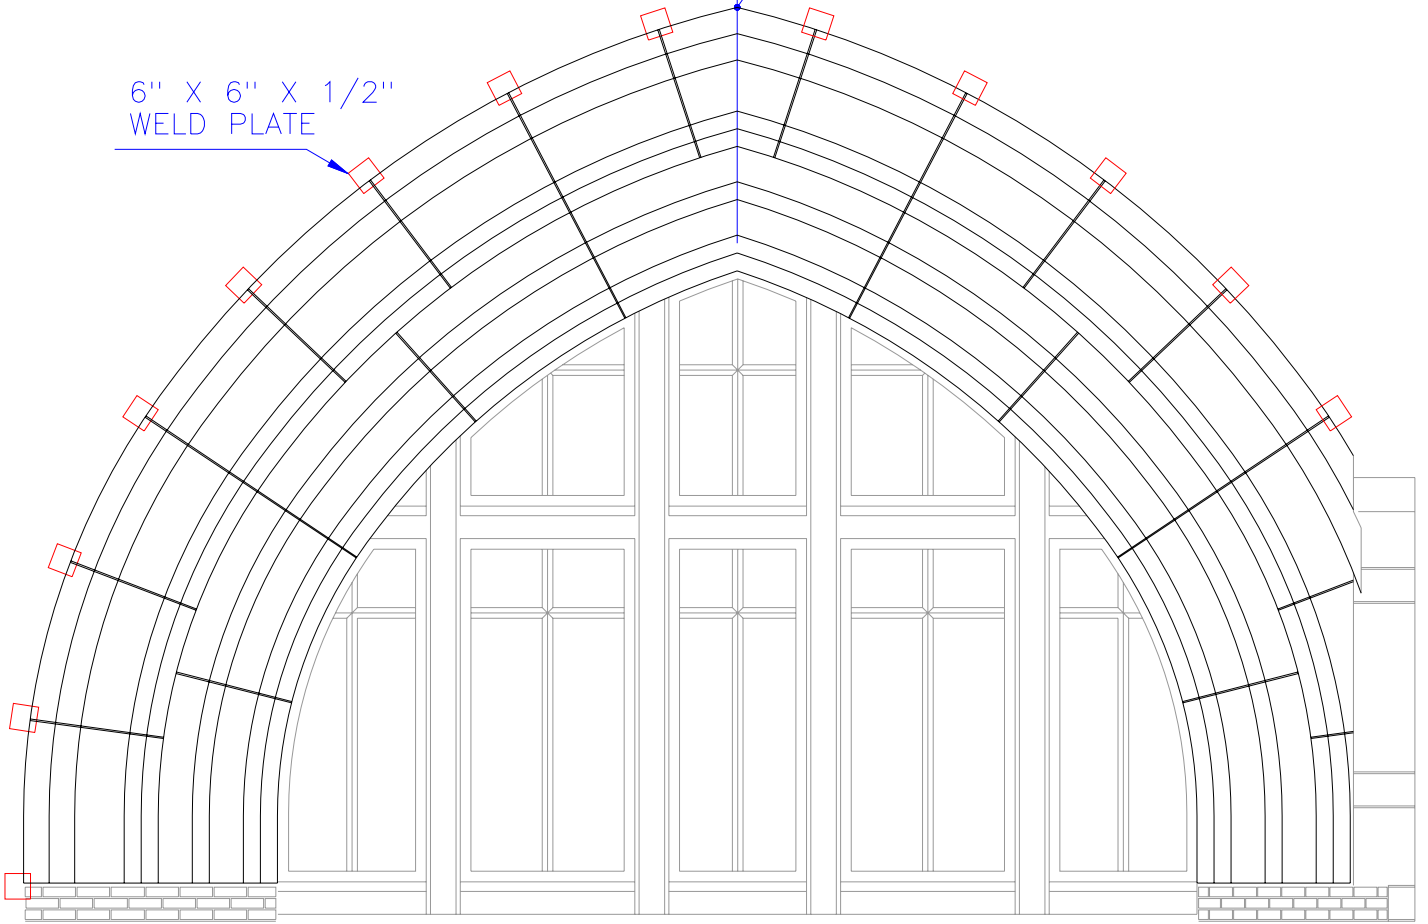

PROJECT: ITEM TAG: NORTH ENTRY CONCRETE 1

REVISIONS: SCALE: 1/4" = 1' DRAWN BY:

 Stromberg Architectural Products P.O. Box 8036, I-30 West, Greenville, TX 75404 (903) 454-8682 FAX (903) 454-3642		DWG: N_E_CONC_1	SHEET
		DATE:	1 OF 3