

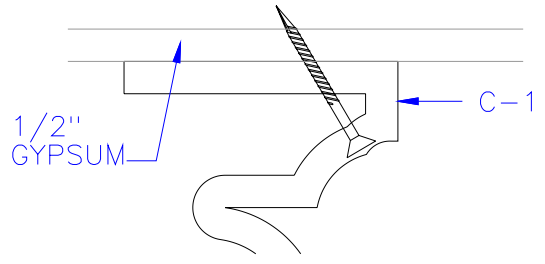



NOTE: COUNTERSINK & DRESS SCF  
 USE OF CONSTRUCTION ADHESIVE &  
 SCREWS IS OPTIONAL.

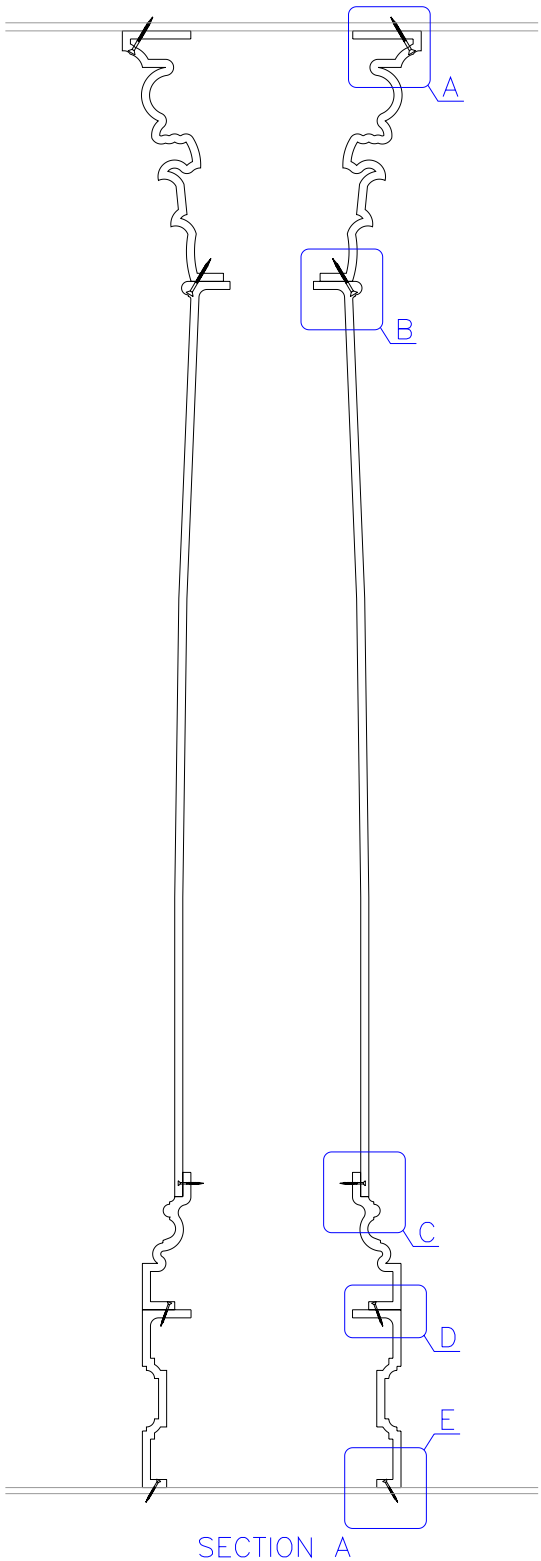


DETAIL A  
 SCALE: 4" = 1'

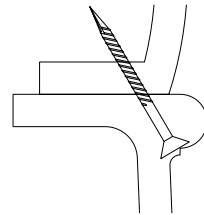


DETAIL B  
 SCALE: 4" = 1'

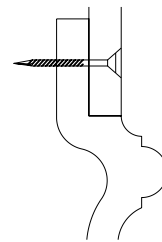

DETAIL C  
 SCALE: 4" = 1'

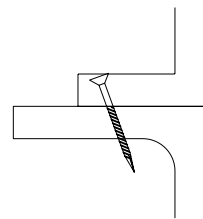

DETAIL D  
 SCALE: 4" = 1'

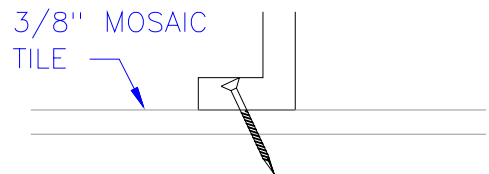

DETAIL E  
 SCALE: 4" = 1'

PROJECT:		TITLE: GFRP COLUMN	
REVISIONS:		TYPE DWG: MOUNTING	DRAWN BY:
 <b>Stromberg Architectural Products</b> P.O. Box 8036, I-30 West, Greenville, TX 75404 (903) 454-8682 FAX (903) 454-3642		SCALE: 1" = 1'	DATE:
		DWG. SHEET: JWCL.-.-.M.1.R0	