
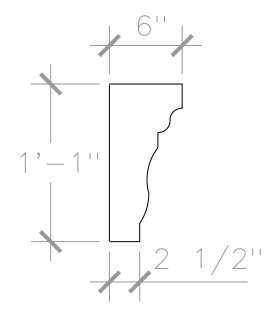


DETAIL (PROFILE B)
SCALE: 1 1/2" = 1"

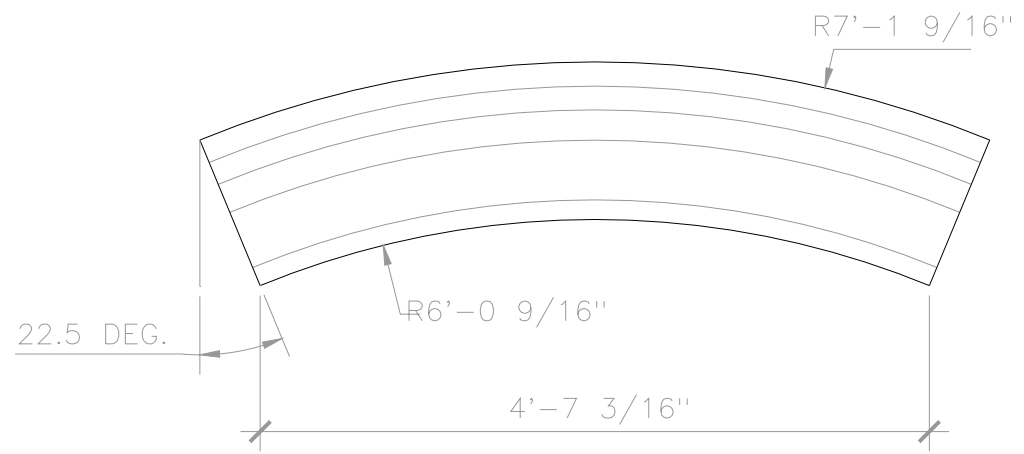

SECTION A

DWG. APPROVED	MOLD	CAST	SHIPPED	TOTAL WT.	REFERENCES	ITEM TAG: EX-M3		
						MATERIAL: GFRP		
PROJECT:	DRAWING TITLE:				REVISIONS	TOTAL # OF ITEM:		
LOCATION:	EX-M3 RIGHT EXTERIOR MOLDING					TOTAL SQ./CU. FEET:		
CLIENT:						COLOR: TO BE DETERMINED		
CUSTOMER APPROVAL:						TEXTURE: TO BE DETERMINED		
Stromberg Architectural Products P.O. Box 8036, I-30 West, Greenville, TX 75404 (903) 454-8682 FAX (903) 454-3642					DRAWN BY:	SHT: A	DATE:	SHEET
					SCALE: 3/4" = 1'			1 OF 1
						DWG: EX_M3		