




MASONRY STRAP TO BE ATTACHED  
TO THE EXISITING STRUCTURE

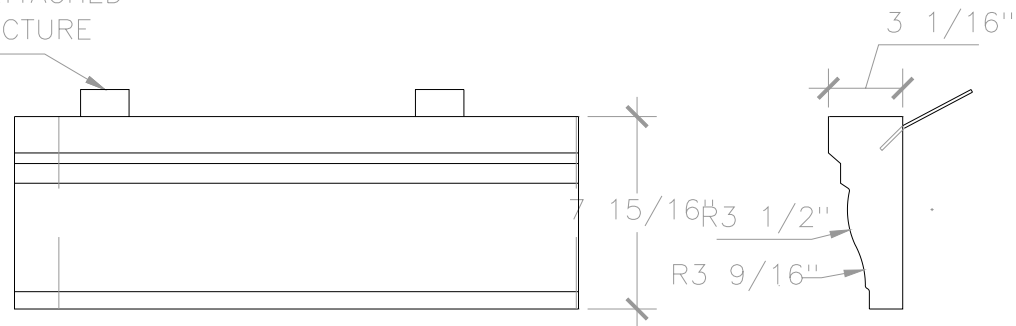

NOTE: CUT-TO-FIT

							ITEM TAG: TA-5L				
ACTION COMPLETED							REFERENCES		MATERIAL: WET CAST		
CAD	PRODUCTION	MOLD	FINISHED	PACKED	SHIPPED	RECEIVED			TOTAL # OF ITEM:		
/	/ /	/ /	/ /	/ /	/ /	/ /	/		PERIMETER:		
<div><b>Stromberg Architectural Products</b> P.O. Box 8036, I-30 West, Greenville, TX 75404 (903) 454-8682 FAX (903) 454-3642</div>									TOTAL CU. FEET:		
							REVISION	DATE	COLOR: PER APPROVED SAMPLE		
									TEXTURE: PER APPROVED SAMPLE		
PROJECT:				DRAWING TITLE:					DWG: TA_5L		SHEET 1 OF 1
LOCATION:				TRIM TA RADIUS BALCONY					DATE:		
ARCHITECT:				SCALE: 1 1/2" = 1'					CUSTOMER APPROVAL:		
G.C.				DRAWN BY:							