

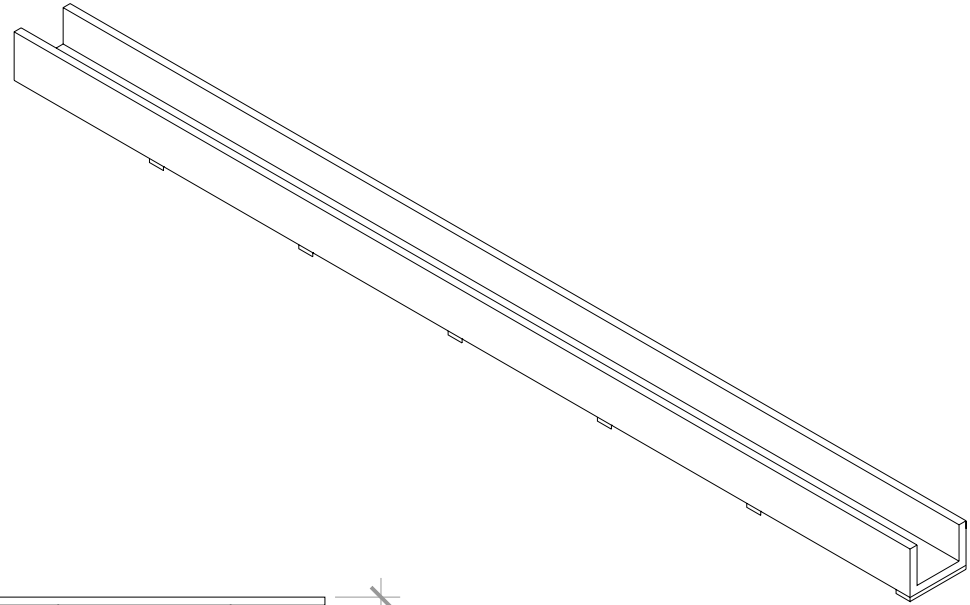
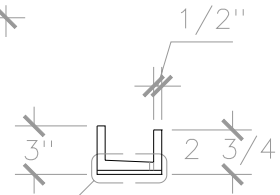


DETAIL A
4" = 1'

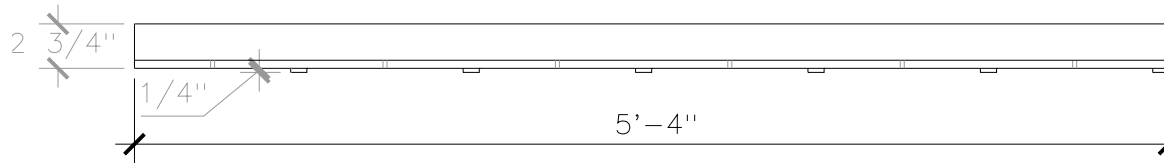


1/4" DRAIN HOLES

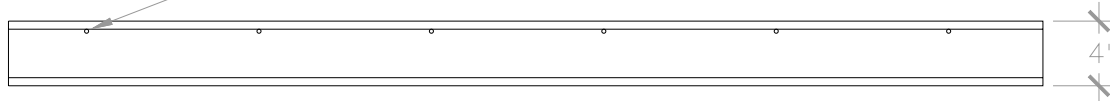

DETAIL A

MITER CORNERS DURING ASSEMBLY

ACTION COMPLETED							REFERENCES		ITEM TAG: LC	
CAD	PRODUCTION	MOLD	FINISHED	PACKED	SHIPPED	RECEIVED			MATERIAL: GFRS	
/	/ /	/ /	/ /	/ /	/ /	/ /	/		TOTAL # OF ITEM:	
 Stromberg Architectural Products P.O. Box 8036, I-30 West, Greenville, TX 75404 (903) 454-8682 FAX (903) 454-3642									PERIMETER: 10 1/4"	
									TOTAL SQ. FEET:	
PROJECT:							REVISION	DATE	COLOR: ?	
LOCATION:									TEXTURE: ?	
ARCHITECT:									DWG: LC	SHEET 1 OF 1
G.C.:									DATE:	
DRAWING TITLE: UPPER UNIT									CUSTOMER APPROVAL:	
SCALE: 1" = 1'										
DRAWN BY:										