
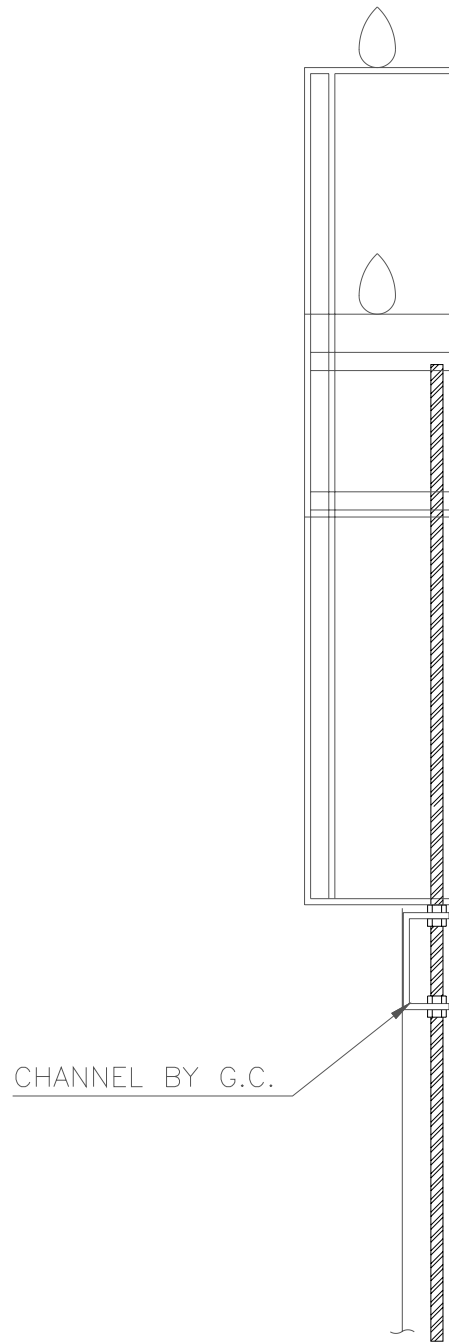


INSIDE VIEW OF SPIRE B

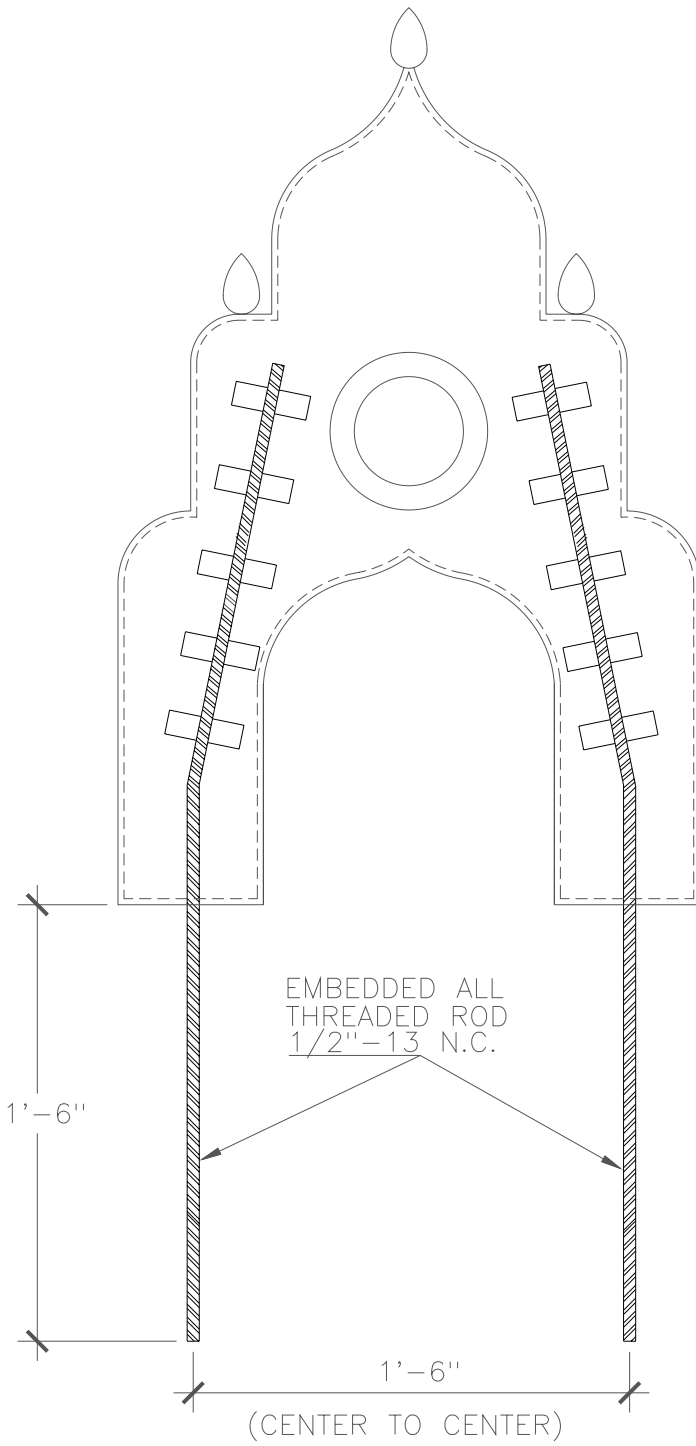

DRAWING REFERENCES FOR THIS ITEM

ITEM TAG: D1-GFRP-4

SHEET:					
VIEWS:					

DWG: D1_GFRP_4_4

DATE: SHEET

Stromberg Architectural Products
 P.O. Box 8036, I-30 West, Greenville, TX 75404 (903) 454-8682 FAX (903) 454-3642

DRAWN BY:
 APPROVED BY:

4 OF 5

PROJECT:	CONTRACT NO:
LOCATION:	DRAWING TITLE: ORNAMENT AT ROOFLINE, MOUNTING DETAILS
ARCHITECT:	SCALE: 1 1/2" = 1'
G.C.:	

REVISION	DATE