

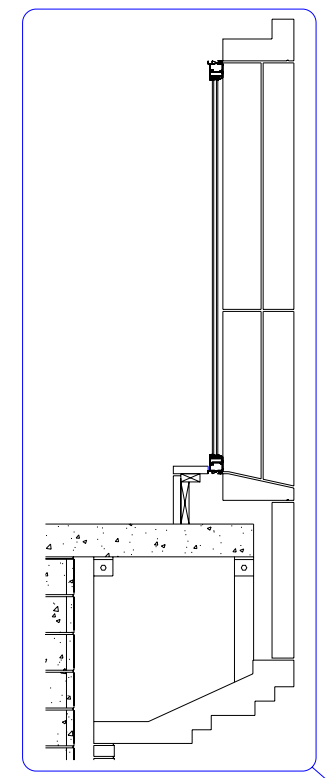


DETAIL C

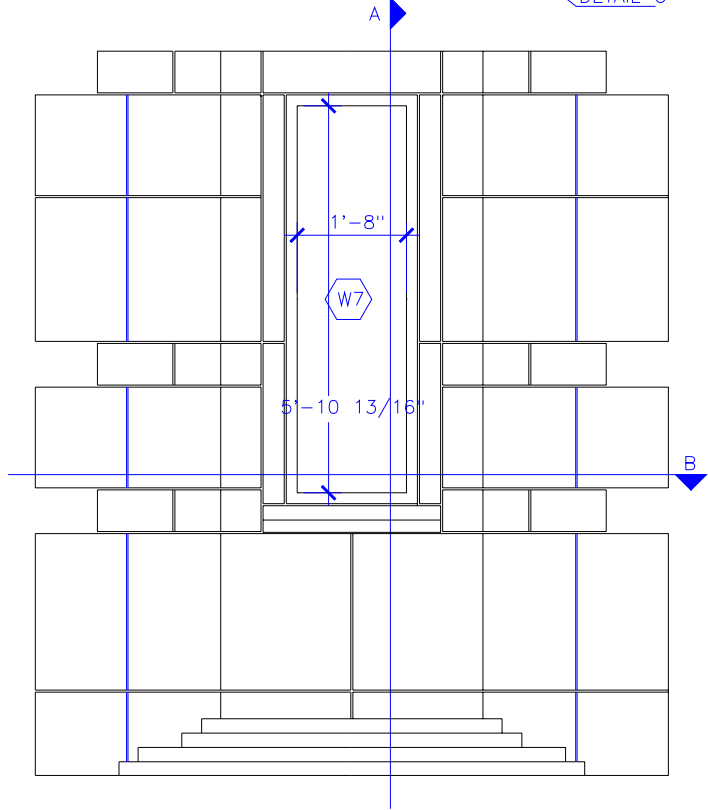

SECTION A SCALE 1/2" = 1'

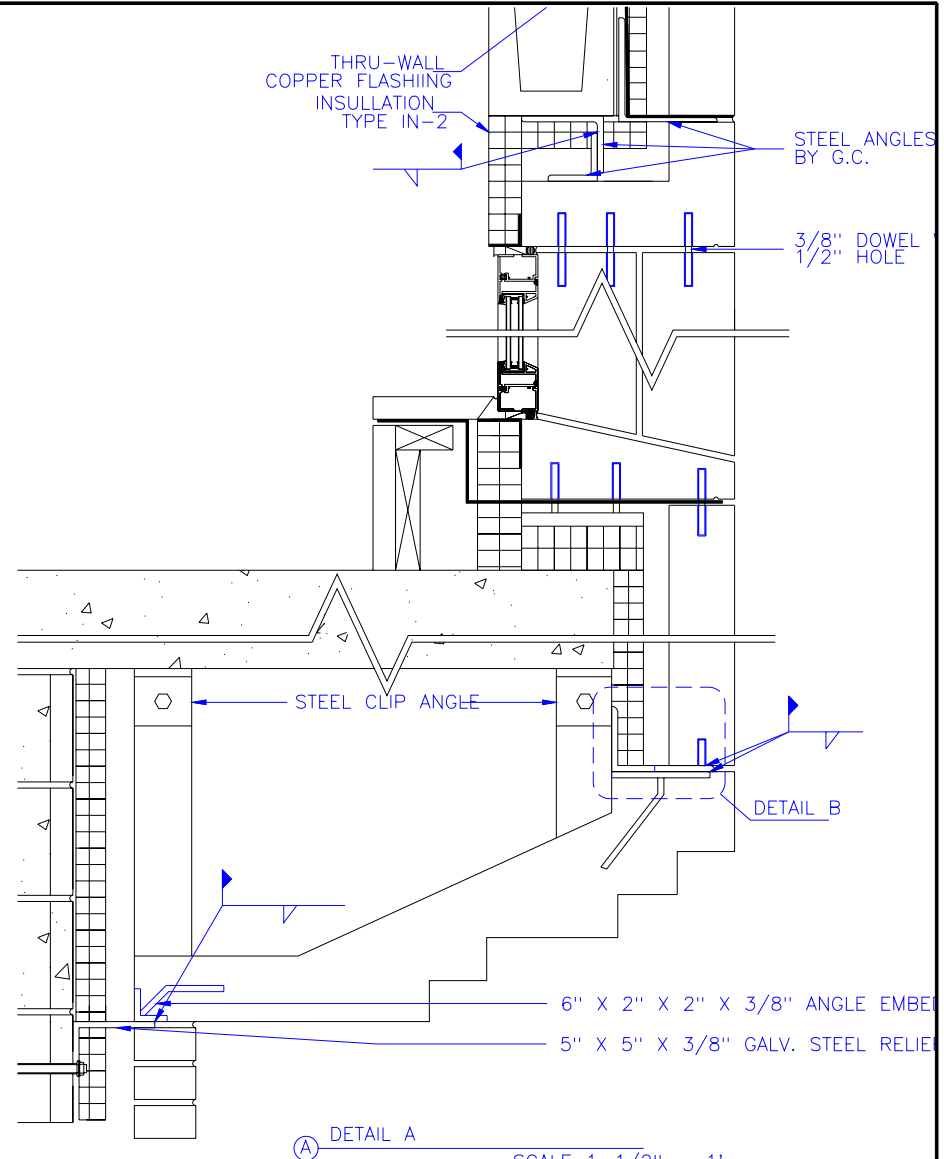

DETAIL A SCALE 1-1/2" = 1'



Stromberg Architectural Products
 P.O. Box 8036, I-30 West, Greenville, TX 75404
 (903) 454-8682 FAX (903) 454-3642



PROJECT:	
LOCATION:	
CLIENT:	
CUSTOMER APPROVAL:	

DRAWING TITLE:	WINDOW W7 MOUNTING
SCALE:	3/8" = 1'

REVISION	DATE

WINDOW W7 MOUNTING	
DWG: W7_MTG_1	SHEET
DRAWN BY:	1 OF 2
DATE:	
APPROVED BY:	