
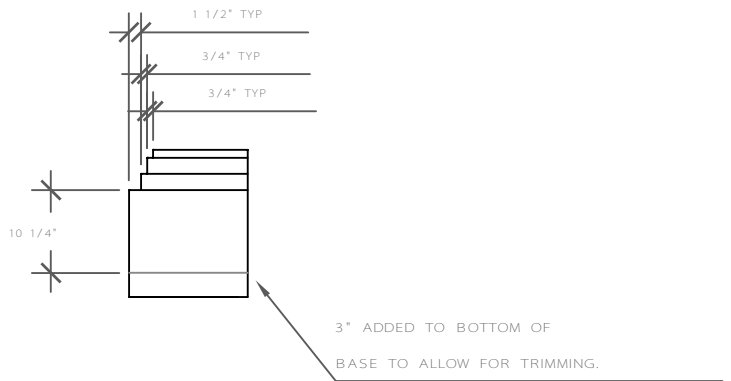


SECTION A  
(2X)

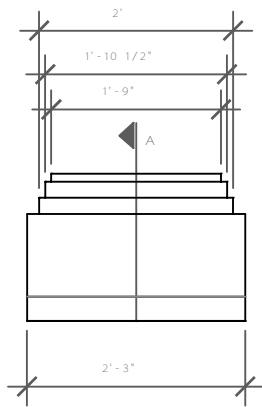

SCALE: 1/2" = 1'

**DRAWING REFERENCES FOR THIS ITEM**

SHEET:						
VIEWS:						

**ACTION COMPLETED**

CAD	PRODUCTION	MOLD	FINISHED	PACKED	SHIPPED	RECEIVED
/ /	/ /	/ /	/ /	/ /	/ /	/ /

ITEM TAG:	
MATERIAL:	
TOTAL # OF ITEM:	
TOTAL SQ. FEET:	
COLOR:	
TEXTURE:	
DWG:	
DATE:	
DRAWN BY:	
APPROVED BY:	
	1 OF 1


**Stromberg Architectural Products**

  
 P.O. Box 8036, I-30 West, Greenville, TX 75404 (903) 454-8682 FAX (903) 454-3642

PROJECT: CANYON CREEK BAPTIST CHURCH	CONTRACT NO: ?
LOCATION:	DRAWING TITLE: COLUMN - BASE
ARCHITECT:	SCALE: MIXED
G.C.:	

REVISION	DATE